


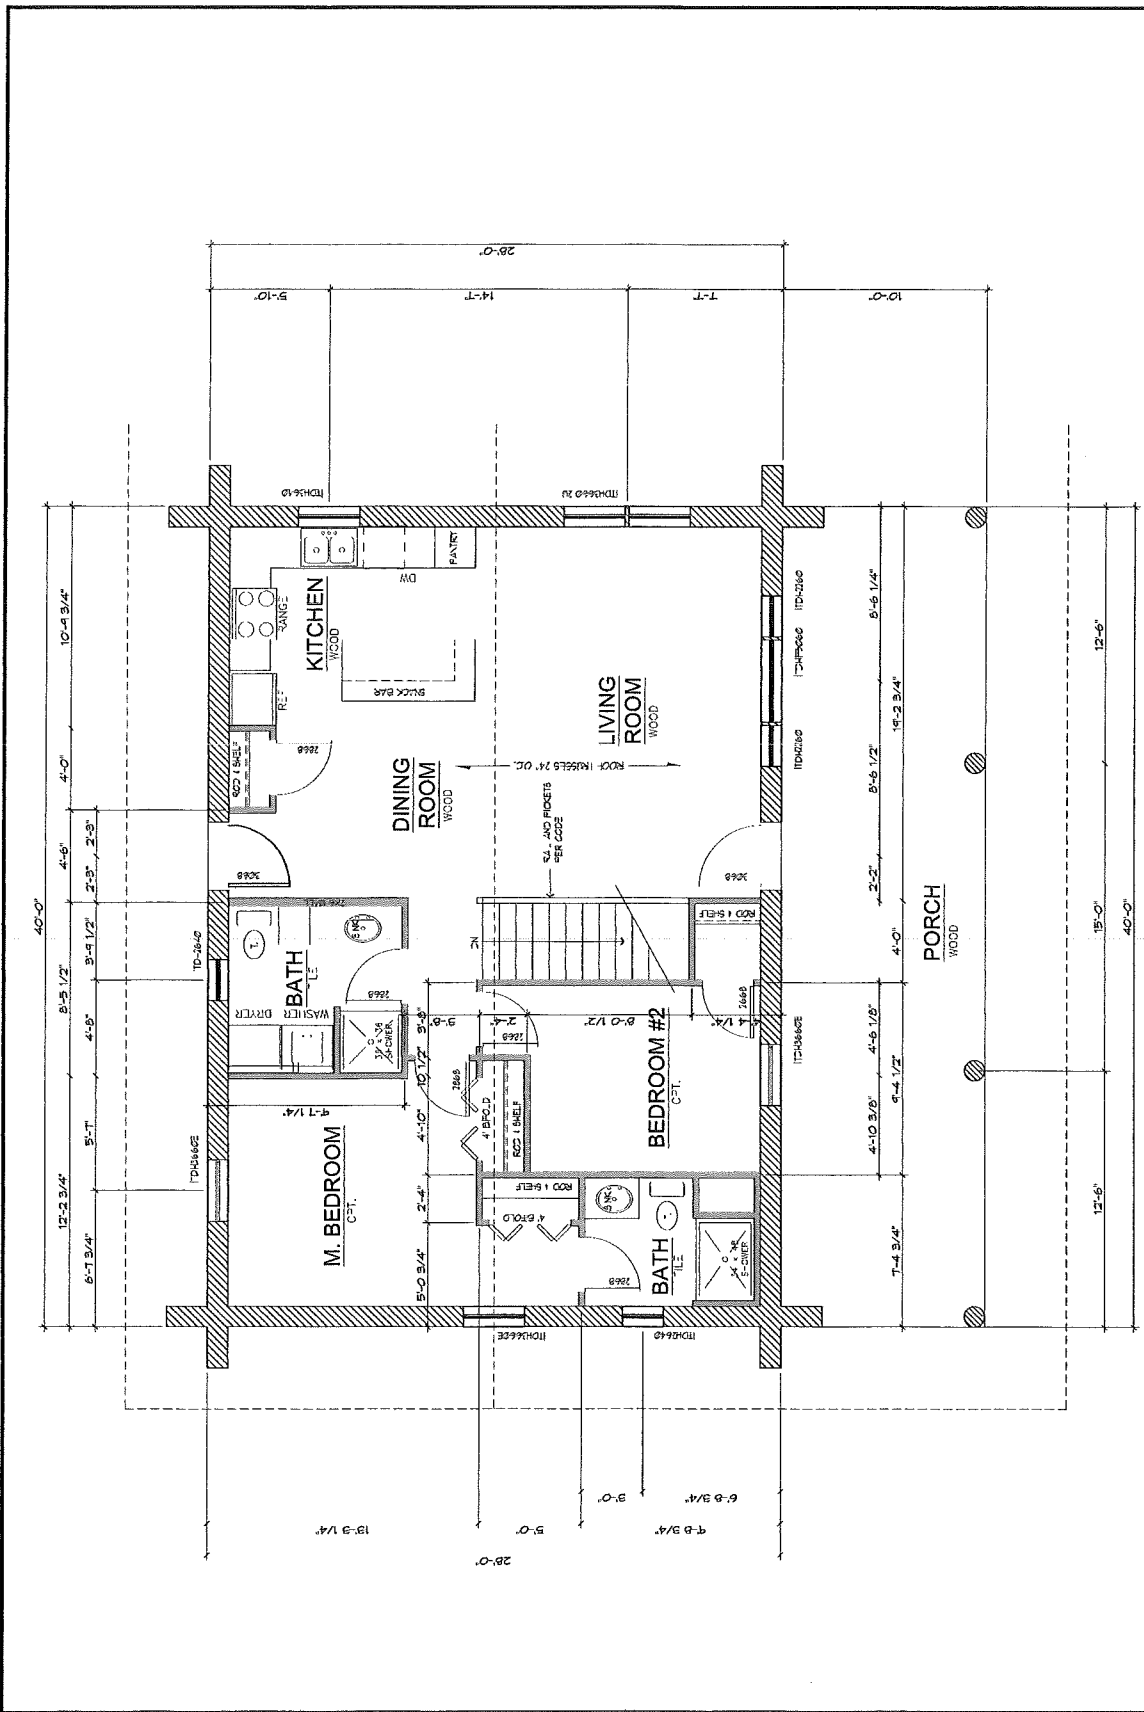

MAIN FLOOR PLAN

1/4" = 1'-0"

GENERAL NOTES:

1. SMOKE DETECTORS SHALL BE INSTALLED IN EACH SLEEPING ROOM AND GENERALLY LOCATED IN THE CENTER OF EACH SLEEPING AREA. EACH DETECTOR MUST HAVE A 5' OKE.
2. ALL WINDOWS LOCATED IN HABITABLE LOCATIONS (IE MASTER BATH, LESS THAN 18" ABOVE FINISHED FLOOR OR WITHIN 10' OF A GAS-VENTERED GLASS.
3. STRUCTURAL INFORMATION: ALL STRUCTURAL INFORMATION SUCH AS BEAMER / BEAT TYPE, LOCATIONS, AND LOADS ARE TO BE PROVIDED BY THEIR RESPECTIVE SUPPLIERS.
4. TRUSS SUPPLIER IS TO PROVIDE TRUSS DRAWINGS THAT HAVE BEEN CERTIFIED BY AN ENGINEER AND IN THE STATE OF THE PROJECT'S LOCATION PRIOR TO INSTALLATION.
5. VERIFY FLOOR FINISHES W/ OWNER.
6. VERIFY ACTUAL GROUND CONDITIONS ON-SITE. STEP FOOTINGS AS REQUIRED TO MAINTAIN MINIMUM FROST DEPTH PER CODE.
7. "INTEGRITY" WINDOWS SPECIFIED ON PLANS W/ OWNER.
8. AND OPENINGS TO EXTERIOR TO BE CALLED OUT AND SPECIFIED BY THE ARCHITECT WHERE ALL ROOF AND VERTICAL SURFACES MEET, OR WHERE SIDING MATERIAL CHANGES.
9. PROVIDE Drip FLASHING AT ALL TRIM AND SIDING CHANGES AS NEEDED.
10. PROVIDE ATTIC VENTILATION NET FREE AREA TO BE EQUAL TO 1/60TH OF ATTIC AREA OR 1/300TH OF ATTIC AREA PROVIDED AT LEAST 6" OR 1" UNLESS PORTION OF ROOF WITH BALANCE IN BOTH.
11. ICE DIRT PROTECTION TO BE APPLIED FROM FINISHED FLOOR TO EXTERIOR WALL WITH ALL JAPS CEILINGED TOGETHER.
12. INSTALL 1/2" X 6" X 8" BEAMS BEHIND ALL SHAKE AND STONE LOCATIONS (VERIFY).

THESE PLANS ARE COPYRIGHTED AND ARE SUBJECT TO COPYRIGHT PROTECTION. NO REPRODUCTION WITHOUT WRITTEN PERMISSION.

Ken Johnson's
DESIGN & DRAFTING SERVICES
651-583-2249
Taylors Falls, Mn

GENERAL NOTE:
EVERY EFFORT HAS BEEN MADE TO MAKE THESE PLANS ACCURATE AND COMPLETE. HOWEVER, THEY HAVE NOT BEEN REVIEWED BY A REGISTERED ARCHITECT OR ENGINEER AND NO WARRANTIES ARE MADE. THEY ARE INTENDED AS GUIDANCE ONLY. THE USER IS RESPONSIBLE FOR ANY CONSTRUCTION METHODS OR MATERIALS USED. THE USER IS RESPONSIBLE FOR OBTAINING ALL NECESSARY PERMITS AND FOR FOLLOWING ALL APPLICABLE BUILDING PRACTICES.


PLAN NUMBER:
16-020

SQUARE FOOT
LOWER 100
MAIN 100
UPPER 100
BONUS 100
FINISHED 100

NAME:
ALAN REEDER

DATE: 04-25-2016

SHEET NO.
A4

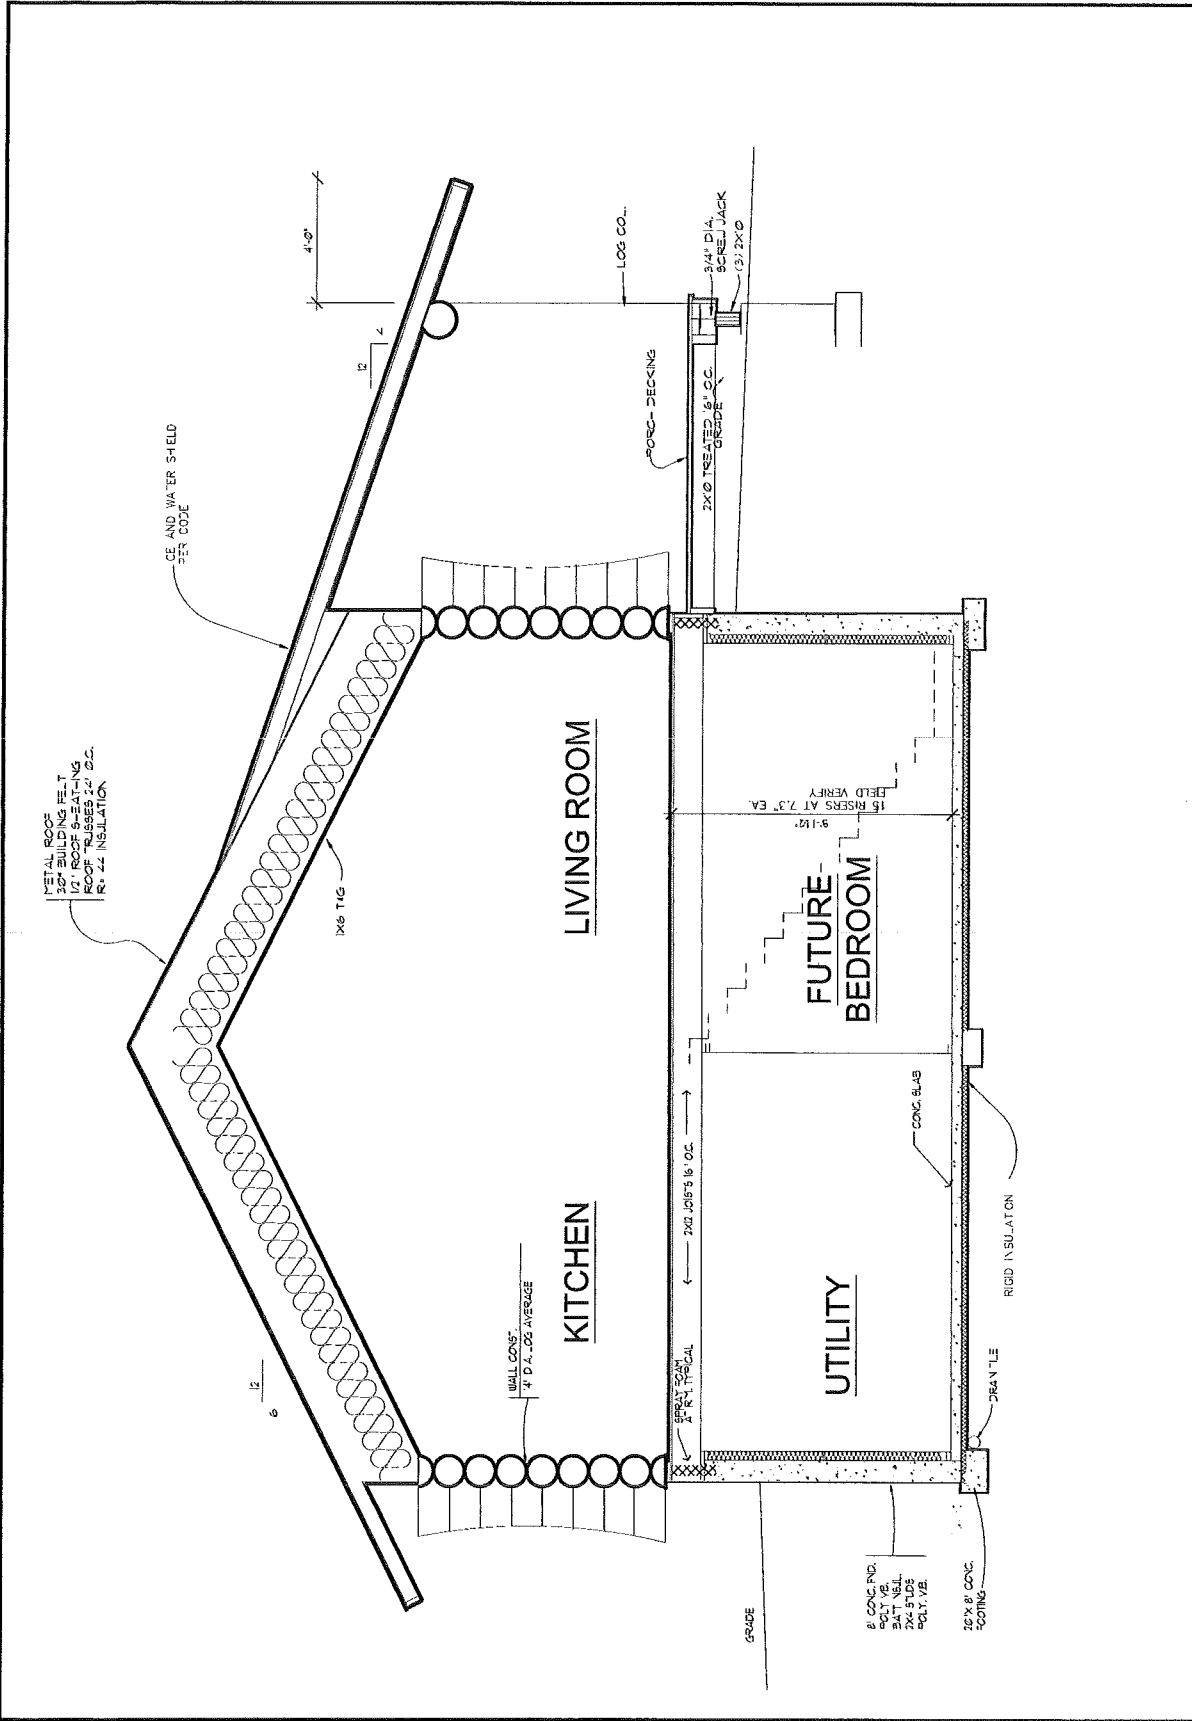

GENERAL NOTES:

1. SMOKE DETECTORS SHALL BE INSTALLED IN EACH SLEEPING AREA, INCLUDING THE ATTIC AREA, AND IN THE HALLWAY GIVING ACCESS TO EACH SLEEPING AREA. EACH DETECTOR SHALL HAVE A BATTERY BACKUP AND A TEST BUTTON.
2. ALL WINDOWS LOCATED IN HAZARDOUS LOCATIONS (I.E. MASTER BATH, LESSOR BATH, PORCH, FINISHED FLOOR OR WITHIN 10' OF DOWN ARE TO BE TEMPERED GLASS.
3. STRUCTURAL INFORMATION: ALL STRUCTURAL INFORMATION SUCH AS BEAMS, JOISTS, TRUSSES, AND LATHING ARE TO BE PROVIDED BY THEIR RESPECTIVE SUPPLIERS.
4. TRUSS SUPPLIER IS TO PROVIDE TRUSS INFORMATION AND TO BE CALLED BY A REGISTERED ENGINEER IN THE STATE OF THE PROJECT'S LOCATION PRIOR TO INSTALLATION.
5. VERIFY FLOOR FINISHES W/ OWNER.
6. VERIFY ACTUAL GRADE CONDITIONS ON-SITE. STEP FOOTINGS AS REQUIRED TO MAINTAIN MINIMUM FROST DEPTH PER CODE.
7. "INTEGRITY" WINDOWS SPECIFIED ON PLANS (VENTILATION, TYPE AND BRAND OF WINDOW) AND FLASHING IS REQUIRED WHERE ALL ROOF AND VERTICAL SURFACES MEET. OR WHERE GOING MATERIAL CHANGES.
8. MAKE DRIVE FLASHING AT ALL TRIM AND SIDING CHANGES AS NOTED.
9. PROVIDE ATTIC VENTILATION NET FREE AREA TO BE EQUAL TO 1/60TH OF ATTIC AREA OR 1/30TH OF ATTIC AREA PROVIDED AT LEAST 1" CLEARANCE FROM ROOF WITH BALANCE IN ROOF.
10. ICE DAM PROTECTION TO BE APPLIED FROM THE EAVES TO LINE 14 IN THE EXTERIOR WALL WITH ALL LAPS ORIENTED TOGETHER. SHAKE AND STONE LOCATIONS (VERIFY).

BUILDING
SECTION

3/8" = 1'-0"

THESE PLANS ARE COPYRIGHTED AND ARE SUBJECT TO COPYRIGHT PROTECTION. NO REPRODUCTION WITHOUT WRITTEN PERMISSION. COPYRIGHT 2001

Taylor's Falls, Mn
651-583-2249
DESIGN & DRAFTING SERVICES
Taylor's Falls, Mn

GENERAL NOTE:
EVERY EFFORT HAS BEEN MADE TO MAKE THESE PLANS ACCURATE AND COMPLETE. HOWEVER, THE USER SHALL BE RESPONSIBLE FOR VERIFYING ALL DIMENSIONS AND SPECIFICATIONS AND FOR OBTAINING ALL NECESSARY PERMITS AND APPROVALS. THE USER SHALL BE RESPONSIBLE FOR OBTAINING ALL NECESSARY PERMITS AND APPROVALS. THE USER SHALL BE RESPONSIBLE FOR OBTAINING ALL NECESSARY PERMITS AND APPROVALS.

PLAN NUMBER:
16-020

SQUARE FOOT
LOWER 100
MAIN 100
UPPER 100
SUBS 100
FINISHED 100

NAME:
JASON RESNICK

DATE: 04-23-2004

SHEET NO.
A5

Ken Johnson's
Design and Drafting Services LLC
37687 Reed Ave. Taylors Falls, Mn 55084

04-27-16
Project No. 16-020

John and Sue Wilson
123 City Rd. Y
Baldwin, WI 54002

Meeting, Design and Drafting for new log home residence.

Design and drafting 16.5 hours @ \$70.00 / hr = \$1,155.00
Reimbursable costs = \$00.00
Previously paid = -\$500.00
Energy Calculations = \$00.00
Total Due = \$655.00

All invoices are due upon receipt.

Thank you.

Ken Johnson's
Design and Drafting Services
651-583-2249


PO 4-27-16
Cm # 11499
\$655.00

GENERAL NOTE:
EVERY EFFORT HAS BEEN
MADE TO MAKE THESE
PLANS AS ACCURATE
AND COMPLETE AS POSSIBLE.
THEY HAVE NOT BEEN
REVIEWED BY AN ARCHITECT
OR ENGINEER, AND NO
WARRANTIES ARE EX-
TENDED. THESE PLANS
ARE INTENDED AS A GUIDE
FOR PERSONS WHO ARE
KNOWLEDGEABLE IN THE
CONSTRUCTION OF THE
PRACTICES. IT IS THE
RESPONSIBILITY OF THE
BUILDER / OWNER OR
USER OF THESE PLANS TO
VERIFY ALL MATERIALS,
CONSTRUCTION METHODS
AND SPECIFICATIONS AND
IS RESPONSIBLE FOR
OBTAINING ALL NECESSARY
CODING PERMITS AND
BUILDING PRACTICES
APPLY.

PLAN NUMBER:


SHEET No.

1

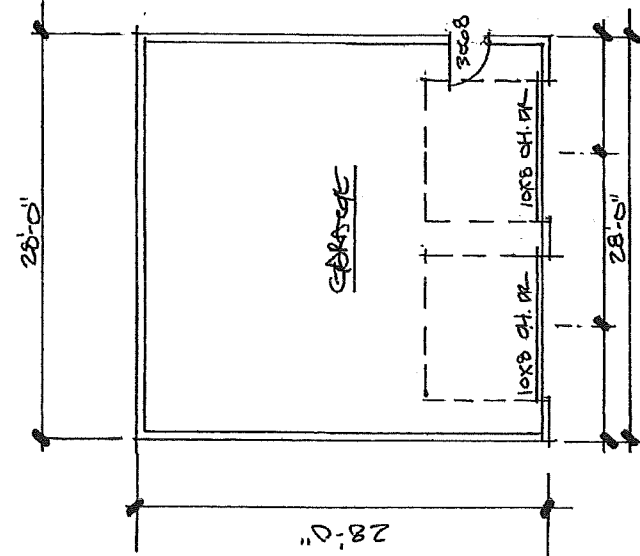


FLOOR PLAN

1/8" = 1'-0"

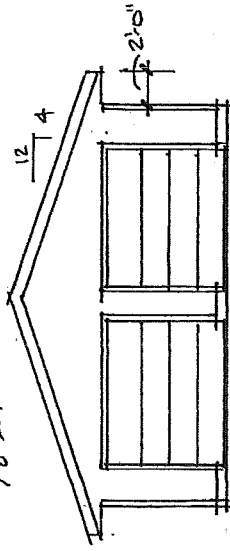


FRONT ELEVATION

1/8" = 1'-0"

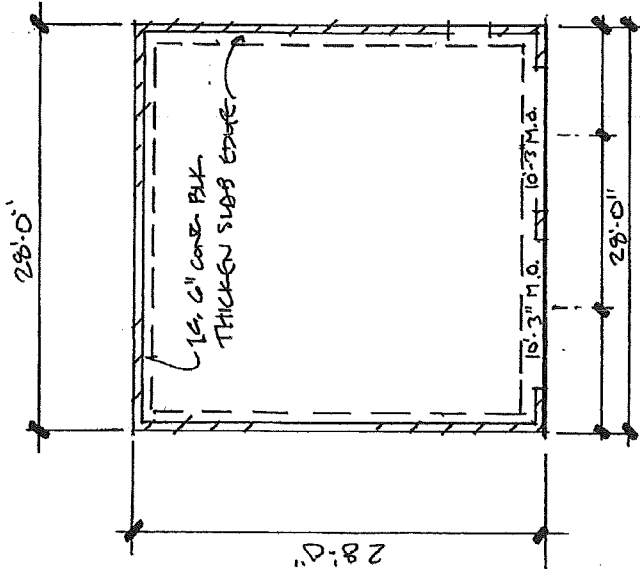

FOUNDATION PLAN

1/8" = 1'-0"

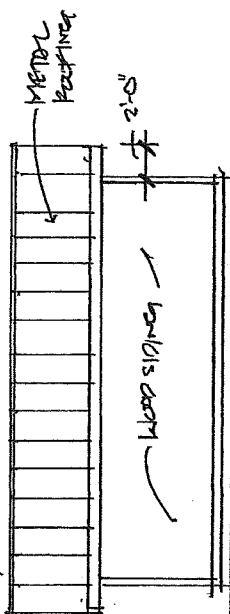

LEFT ELEVATION


1/8" = 1'-0"

GENERAL NOTE:
THIS PLAN HAS BEEN
MADE TO MAKE THE
PLANS ARE ACCURATE
AND COMPLETE HOWEVER,
THEY HAVE NOT BEEN
DESIGNED BY A
REGISTERED ARCHITECT
OR ENGINEER, AND NO
WARRANTY ARE EX-
PLICITLY OR IMPLICITLY
THEY ARE INTENDED AS
A GUIDE FOR PERSONS
WHO ARE KNOWLEDGEABLE
IN THE CONSTRUCTION
PRACTICES. IT IS THE
RESPONSIBILITY OF THE
BUILDER / OWNER OR
OTHER PERSONS TO
VERIFY ALL DIMENSIONS
CONSTRUCTION METHODS
AND SPECIFICATIONS AND
USE THEM IN ACCORDANCE
WITH ALL APPLICABLE
CODES, FRAMING AND
BUILDING PRACTICES
APPLY

PLAN NUMBER:


SHEET No.

2

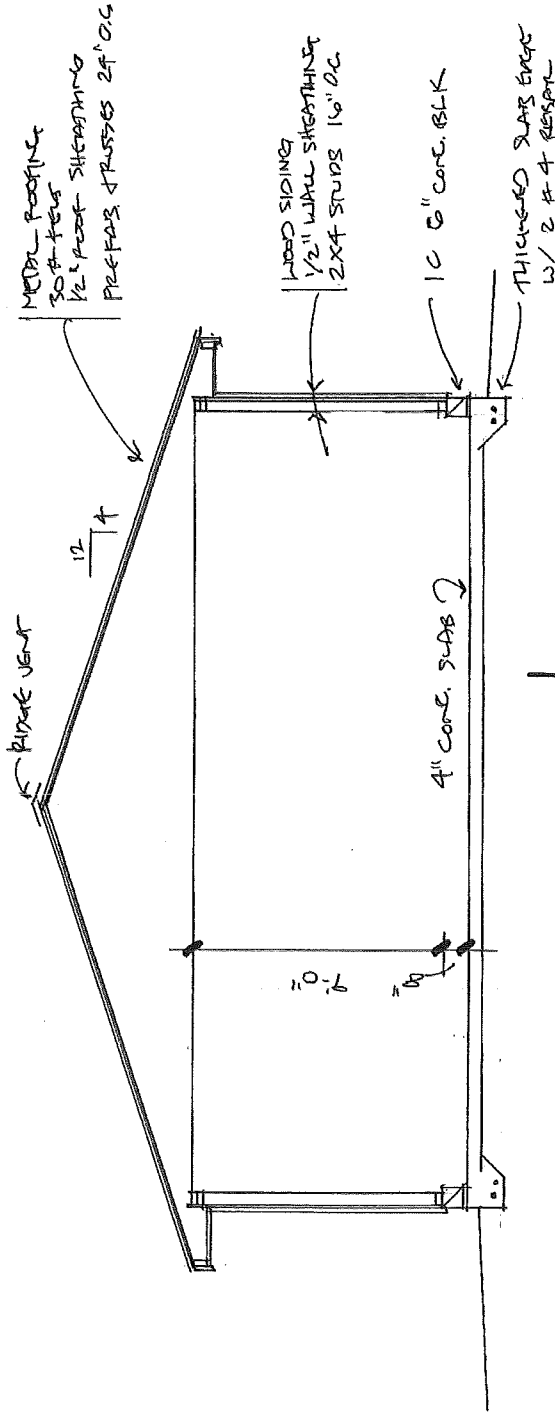


BUILDING SECTION

1/4" = 1'-0"

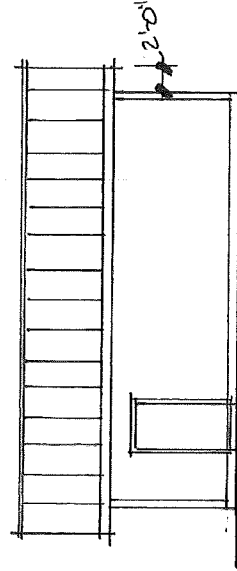


FRONT ELEVATION

1/8" = 1'-0"

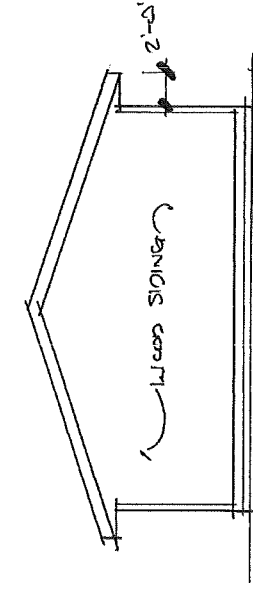

BACK ELEVATION

1/8" = 1'-0"

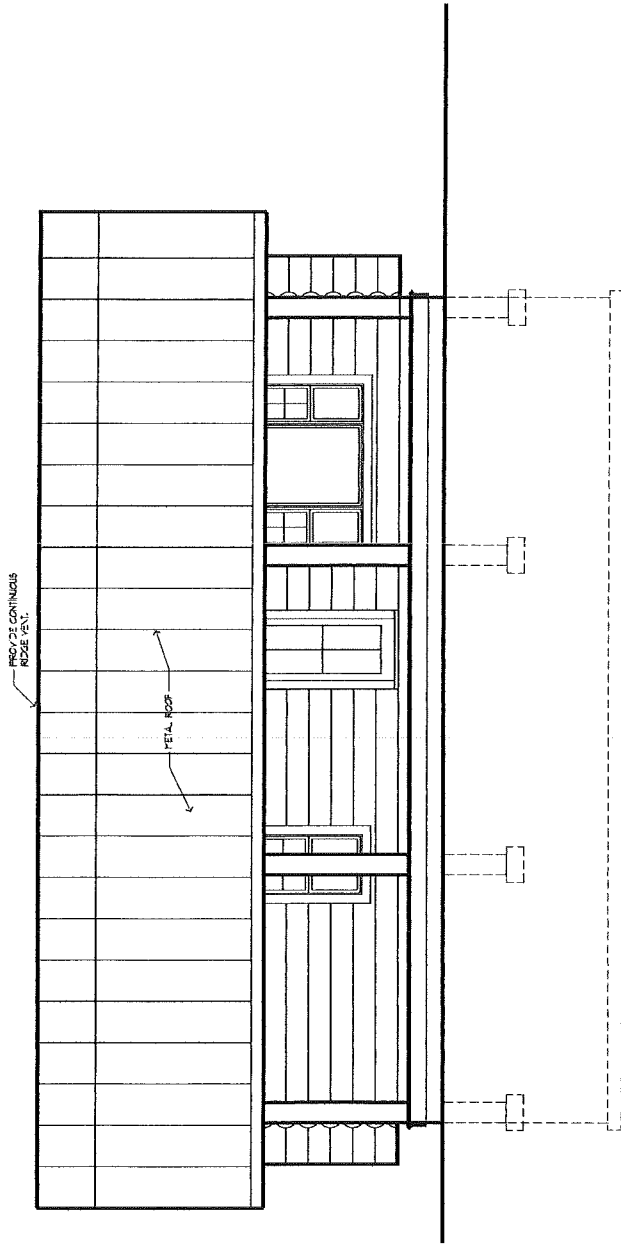

FRONT ELEVATION

1/4" = 1'-0"

GENERAL NOTES:

1. SMOKE DETECTORS SHALL BE INSTALLED IN EACH SLEEPING AREA, BATH, AND HALLWAY. DETECTORS SHALL BE INSTALLED IN THE HALLWAY GIVING ACCESS TO EACH SLEEPING AREA, EACH BATH, AND EACH SLEEPING AREA. DETECTORS SHALL NOT HAVE A GORE DETECTOR.
2. ALL WINDOWS LOCATED IN HAZARDOUS LOCATIONS (IE: MASTER BATH, LESS THAN 10' ABOVE FINISHED FLOOR OR 10' ABOVE FINISHED FLOOR OR 10' ABOVE FINISHED FLOOR) SHALL BE TEMPERED GLASS.
3. STRUCTURAL INFORMATION: ALL STRUCTURAL INFORMATION SUCH AS BEAMS, JOISTS, TRUSSES, AND ROOFING SHALL BE PROVIDED BY THE ARCHITECT. THE ARCHITECT SHALL BE RESPONSIBLE FOR PROVIDING THE INFORMATION TO THE CONTRACTOR.
4. TRUSSES: TRUSSES SHALL BE PROVIDED BY THE ARCHITECT. THE ARCHITECT SHALL BE RESPONSIBLE FOR PROVIDING THE INFORMATION TO THE CONTRACTOR.
5. VERIFY FLOOR FINISHES W/ OWNER.
6. VERIFY ACTUAL GRADE CONDITIONS ON-SITE. STEP FOOTINGS AS REQUIRED TO MAINTAIN MINIMUM FROST DEPTH PER CODE.
 1. "INTEGRITY" WINDOWS SPECIFIED ON PLANS. VERIFY STYLE, TYPE AND BRAND OF WINDOW.
 2. ALL OPENINGS TO EXTERIOR TO BE CALLED OUT AND FLASHING IS REQUIRED WHERE ALL ROOF AND VERTICAL SURFACES MEET. OR WHERE SISING MATERIAL CHANGES.
 3. PROVIDE DRIP FLASHING AT ALL TRIM AND SISING CHANGES AS NOTED.
10. PROVIDE ATTIC VENTILATION NET FREE AREA TO BE EQUAL TO 1/60TH OF ATTIC AREA OR 1/60TH OF ATTIC AREA PROVIDED AT LEAST 1/60TH OF ATTIC AREA PROVIDED AT LEAST 1/60TH OF ATTIC AREA PROVIDED AT LEAST BALANCE IN BOTH.
11. USE RAIN PROTECTION TO BE APPLIED FROM THE EAVES TO LINE IN ROOFING. THE WALL WITH ALL LANS CENTERED TOGETHER.
12. INSTALL 10" 10881 SUEATING BEHIND ALL SHAKE AND STONE LOCATIONS (VERIFY).

THESE PLANS ARE COPYRIGHTED AND ARE SUBJECT TO COPYRIGHT PROTECTION. NO REPRODUCTION WITHOUT WRITTEN PERMISSION.

Ken Johnson's
DESIGN & DRAFTING SERVICES
Taylors Falls, Mn
651-683-2249

GENERAL NOTE:
EVERY REPORT HAS BEEN
CHECKED FOR ACCURACY
AND COMPLETE. HOWEVER,
THESE PLANS HAVE NOT
BEEN REVIEWED BY A
REGISTERED ARCHITECT
OR ENGINEER AND NO
WARRANTY OR EX-
PRESS OR IMPLIED
WARRANTY IS MADE
AS TO THE ACCURACY
AND COMPLETENESS
OF THE INFORMATION
CONTAINED HEREIN.
THESE PLANS ARE
THE PROPERTY OF THE
DESIGNER AND ARE
NOT TO BE REPRODUCED
OR COPIED IN ANY MANNER
WITHOUT THE WRITTEN
CONSENT OF THE
DESIGNER.

PLAN NUMBER:
16-020


SQUARE FOOT
LOWER 100
MAIN 100
UPPER 100
BONUS 100
FINISHED 100

NAME:
ELSON RESIDENCE

DATE: 01-23-2024


SHEET NO.
A1

COPYRIGHT 2024

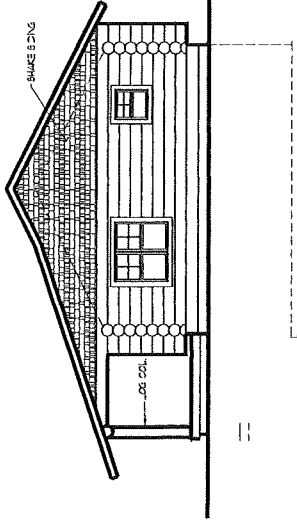


RIGHT ELEVATION

1/8" = 1'-0"

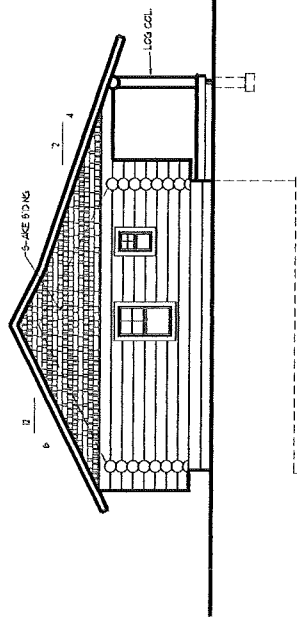

LEFT ELEVATION

1/8" = 1'-0"

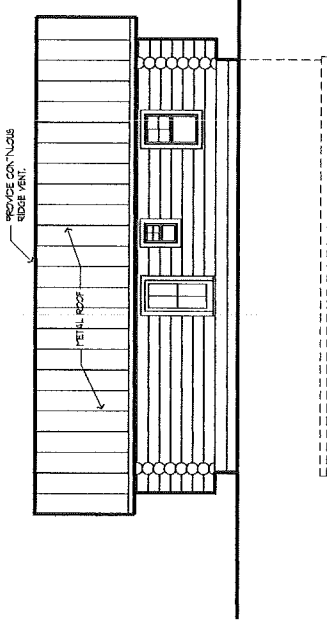

REAR ELEVATION

1/8" = 1'-0"

GENERAL NOTES:

1. SMOKE DETECTORS SHALL BE INSTALLED IN EACH SLEEPING ROOM AND CENTRALLY LOCATED TO EACH SLEEPING AREA. EACH DETECTOR SHALL HAVE A SMOKE DETECTOR.
2. ALL WINDOWS LOCATED IN HAZARDOUS LOCATIONS (IE MASTER BATH LESS THAN 10' ABOVE FINISHED FLOOR OR OTHER LOCATIONS) ARE TO BE THICKENED GLASS.
3. STRUCTURAL INFORMATION: ALL STRUCTURAL INFORMATION SUCH AS HEADERS / BEAM TYPE, LOCATION, AND DIMENSIONS SHALL BE PROVIDED BY THEIR RESPECTIVE SUPPLIERS.
4. TRUSSES: TRUSS SUPPLIER IS TO PROVIDE TRUSS DRAININGS THAT HAVE BEEN CERTIFIED TO THE PROJECT'S LOCATION PRIOR TO INSTALLATION.
5. VERIFY FLOOR FINISHES W/ OWNER.
6. VERIFY ACTUAL GRADE CONDITIONS ON-SITE. STEP FOOTINGS AS REQUIRED TO MAINTAIN MINIMUM FROST DEPTH PER CODE.
7. "INTEGRITY" WINDOWS SPECIFIED ON PLANS W/ OWNER.
8. WINDOWS TO EXTERIOR TO BE CALKED AND FLASHED. FLASHING IS REQUIRED WHERE ALL ROOF AND VERTICAL SURFACES MEET, OR WHERE SIDING MATERIAL CHANGES.
9. PROVIDE DRIP FLASHING AT ALL TRIM AND SIDING CHANGES AS NEEDED.
10. PROVIDE ATTIC VENTILATION NET OVER AREA TO BE EQUAL TO 1/60TH OF ATTIC AREA OR 1/60TH OF ATTIC AREA PROVIDED AT LEAST BALANCE IN BOTH.
11. ICE DAM PROTECTION TO BE APPLIED FROM ROOF EAVES TO EXTERIOR WALLS. EXTERIOR WALL WITH ALL LAPS CENTERED TOGETHER.
12. INSTALL 1/2" 1000# SUEAKING BEHIND ALL SHAKE AND STONE LOCATIONS (VERIFY).

THESE PLANS ARE COPYRIGHTED AND ARE SUBJECT TO COPYRIGHT PROTECTION. NO REPRODUCTION WITHOUT WRITTEN PERMISSION.

COPYRIGHT 2021

K O N S O N S O N S
DESIGN & DRAFTING SERVICES
Taylor's Falls, Mn
651-583-2249

GENERAL NOTE:
EVERY EFFORT HAS BEEN MADE TO INSURE THESE PLANS ARE ACCURATE AND COMPLETE HOWEVER, THEY HAVE NOT BEEN REVIEWED BY A REGISTERED ARCHITECT OR ENGINEER AND NO WARRANTY IS MADE. THEY ARE INTENDED AS PRELIMINARY PLANS. ANYONE USING THESE PLANS WHO ARE NOT LICENSED PROFESSIONAL ENGINEERS OR ARCHITECTS SHALL BE RESPONSIBLE FOR THE VERIFICATION OF ALL DIMENSIONS AND SPECIFICATIONS AND ASSUMPTIONS. THE USER SHALL BE RESPONSIBLE FOR OBTAINING ALL NECESSARY PERMITS AND BUILDING PRACTICES APPLY.

PLAN NUMBER:
16-020

SQUARE FOOT	
LOWER	100
MAIN	100
UPPER	100
BONUS	100
FINISHED	100

NAME:
ELSON RESIDENCE

DATE: 6-15-2021

SHEET NO.

A2

