




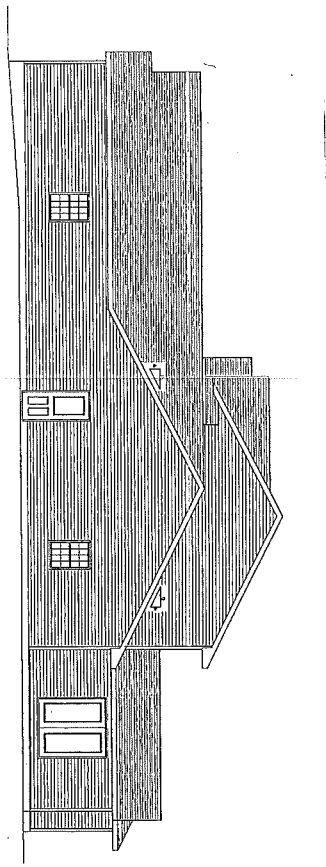


RIGHT SIDE ELEVATION
SCALE: 1/8"=1'-0"

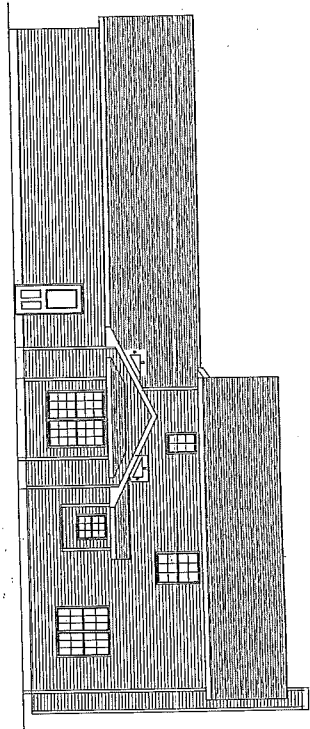

REAR ELEVATION
SCALE: 1/8"=1'-0"

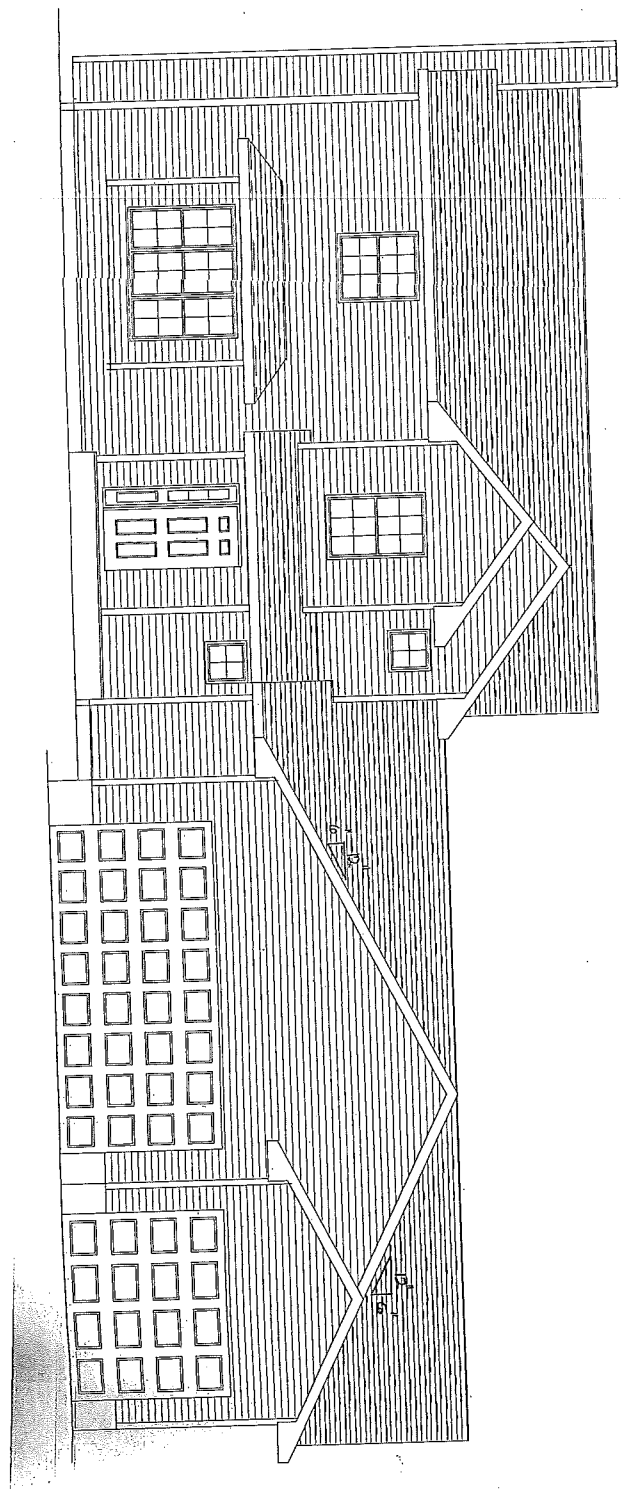

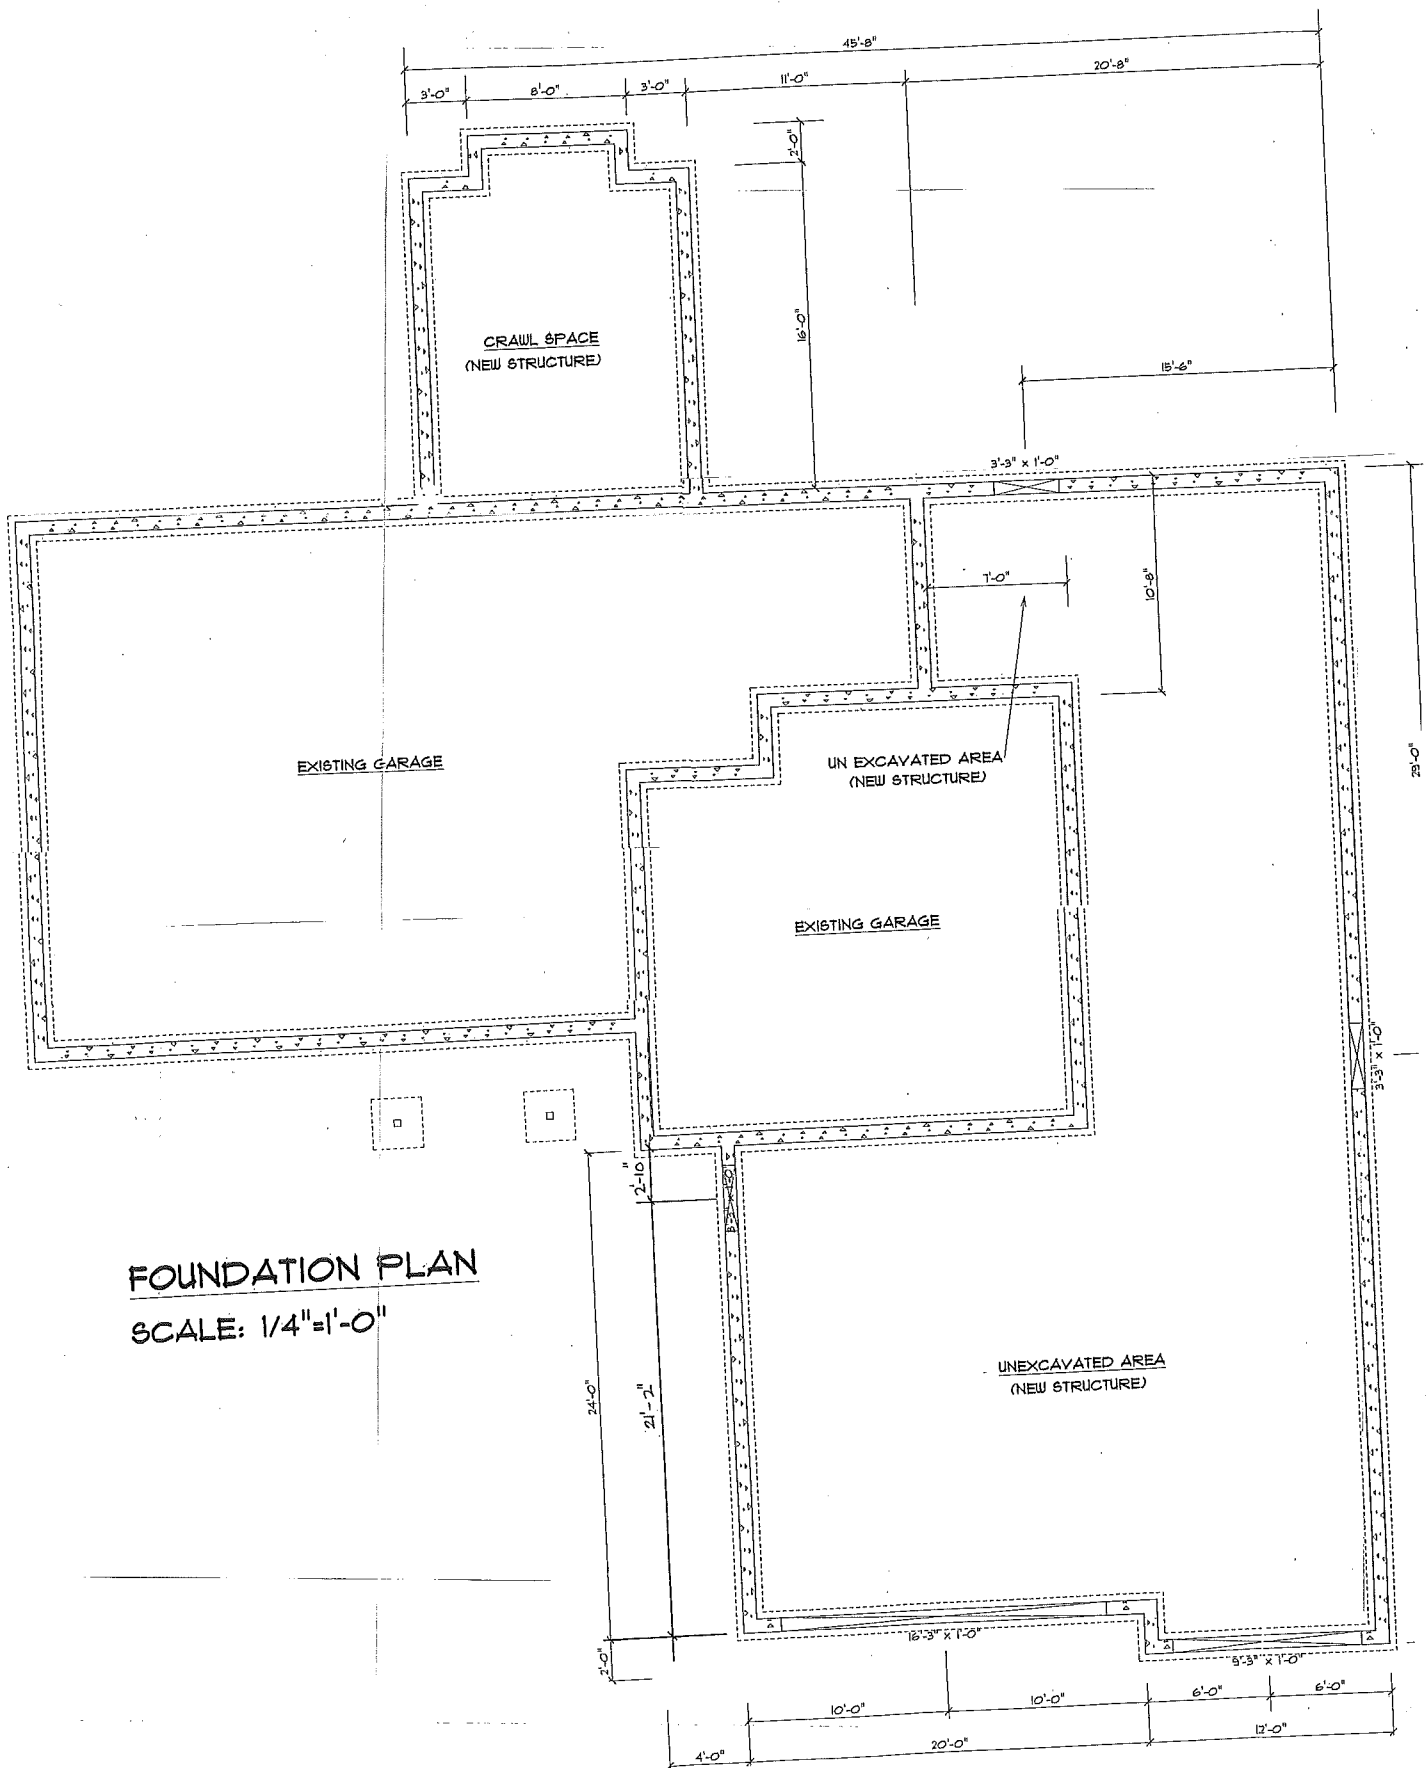

FOUNDATION PLAN

SCALE: 1/4"=1'-0"