




2652 SQ. FT.
LIVING AREA

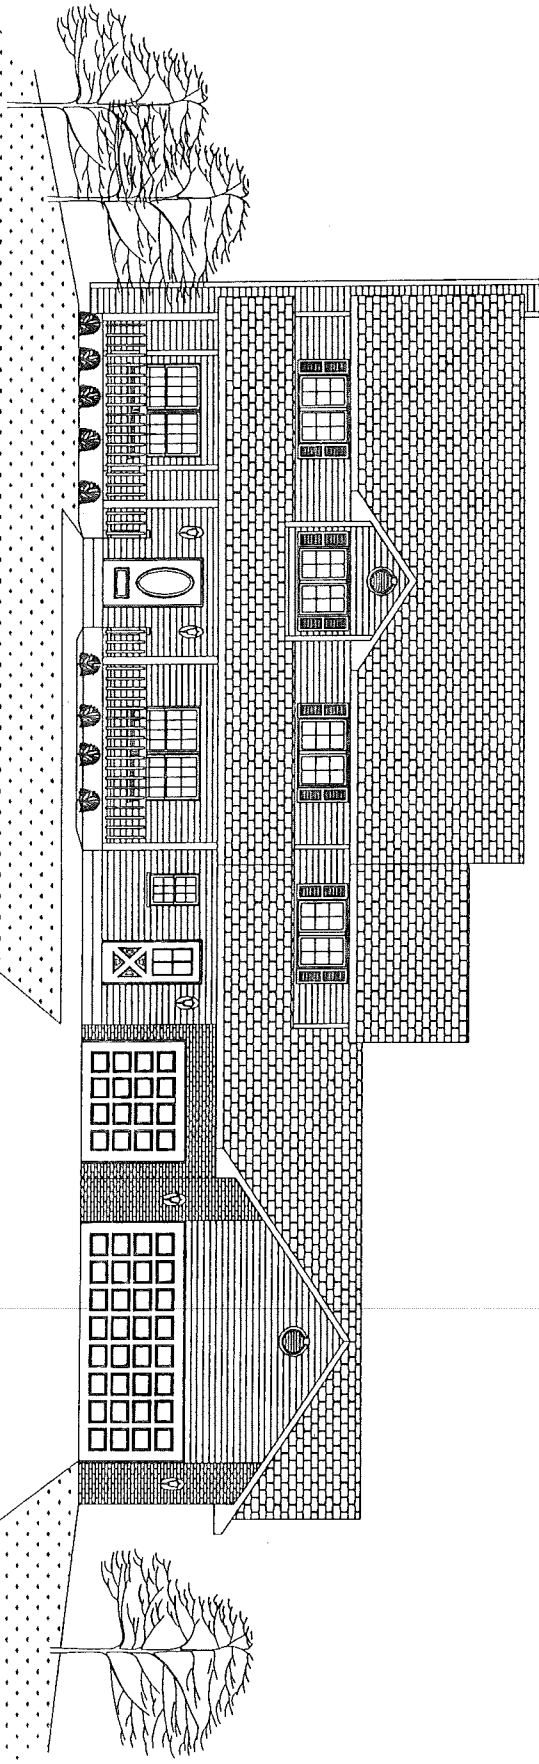


LEFT ELEVATION
1/8" = 1'-0"

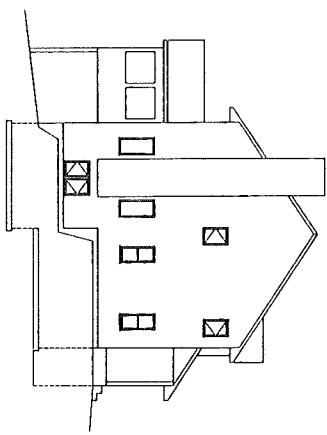

REAR ELEVATION
1/8" = 1'-0"

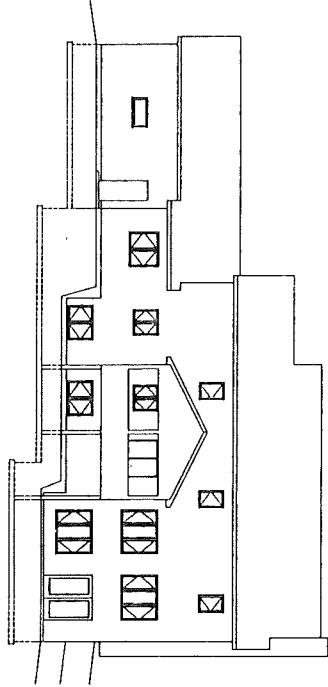

RIGHT ELEVATION
1/8" = 1'-0"

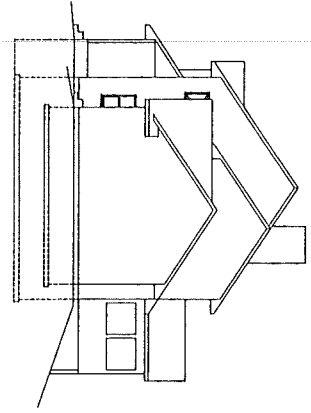


NOTICE
BUILDER TO VERIFY ALL DIMENSIONS, SIZES
AND LOCATIONS AND REPORT ANY ERRORS
PRIOR TO PROCEEDING

ALL CONTRACTORS MUST FAMILIARIZE THEMSELVES WITH ALL
FEDERAL, STATE, AND LOCAL ORDINANCES AND CODES WHICH
IN ANY MANNER AFFECT MATERIALS OR EQUIPMENT USED ON
THIS PROJECT. IF NOT SPECIFICALLY STATED ON PLANS OR
IN SPECIFICATIONS, THE APPROPRIATE CODE SHALL GOVERN
SIZES, QUANTITIES, AND QUALITIES OF ALL WORK.

3-D DESIGN
156 147TH STREET
DEER PARK, VI 54007
(715)248-3010

CUSTOM DESIGN FOR:		FRAN JOYCE	
SCALE	1/4" = 1'	TITLE	ELEVATIONS
DRN BY	W.J.H.	DATE	12-14-95
CKD BY	DATE	REVISION	DWG NO
REV. DATE	12-14-95	A	1 OF 5

D
14-95

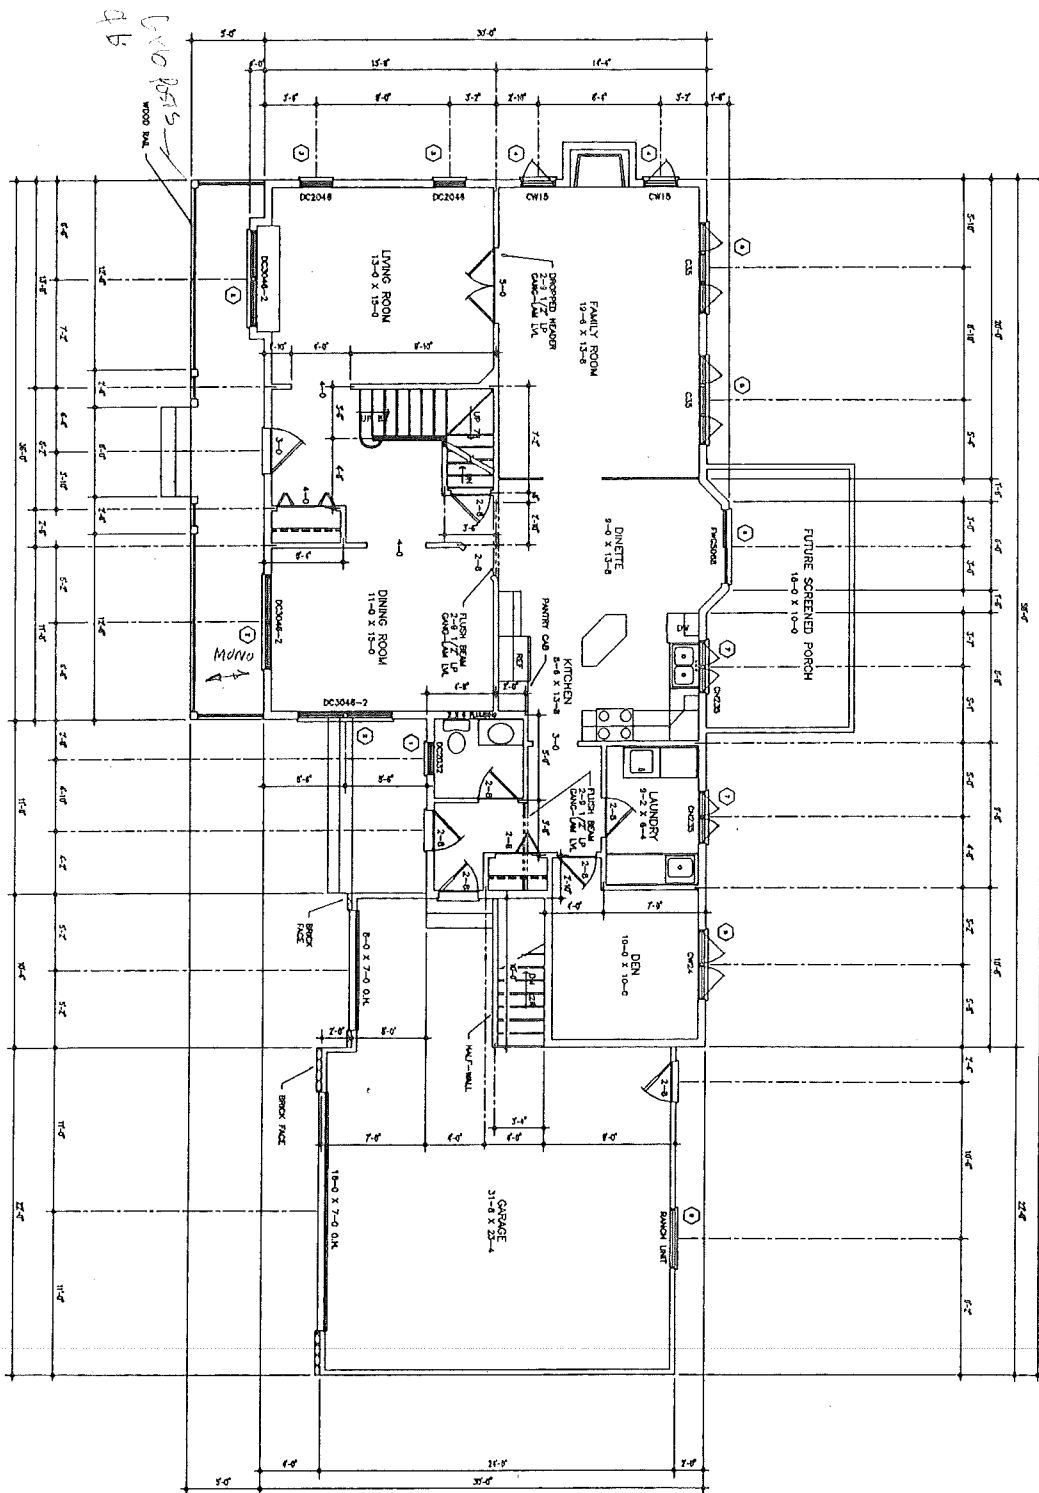

WINDOW SCHEDULE							
NUMBER	TYPE	SIZE	FIN	OPERATION	GLASS	ROUGH	QTY
1	DC2032	2'-2" X 3'-5"	CLAD	DBL. HING.	HP	2'-2 1/8" X 3'-5 1/4"	3
2	DC2044-2	6'-3" X 4'-9"	CLAD	DBL. HING.	HP	6'-3 15/16" X 4'-9 1/4"	3
3	DC2044	2'-2" X 4'-9"	CLAD	DBL. HING.	HP	2'-2 1/8" X 4'-9 1/4"	2
4	CW15	2'-1" X 8'-0"	CLAD	CASEMENT	HP	2'-4 7/8" X 8'-0 3/8"	3
5	C25	6'-0" X 8'-0"	CLAD	CASEMENT	HP	6'-0 3/8" X 8'-0 3/8"	2
6	PWC5048	6'-0" X 6'-8"	CLAD	FRM. GLAZ.	HP	6'-0" X 6'-8"	1
7	CW15B	3'-3" X 5'-5"	CLAD	CASEMENT	HP	3'-3 1/4" X 5'-5 3/8"	2
8	CW14	4'-9" X 4'-0"	CLAD	CASEMENT	HP	4'-9" X 4'-0 1/2"	1
9	BRICK LINT	4'-0" X 7'-0"	CLAD	ANKING	STD	N/A	1
TOTAL							15

1418 SQ. FT.
LIVING AREA

112x18

NOTICE:
BUILDER TO VERIFY ALL DIMENSIONS, SIZES
AND LOCATIONS AND REPORT ANY ERRORS
PRIOR TO PROCEEDING

ALL CONTRACTORS MUST FAMILIARIZE THEMSELVES WITH ALL
FEDERAL, STATE, AND LOCAL ORDINANCES AND CODES WHICH
IN ANY MANNER AFFECT MATERIALS OR EQUIPMENT USED ON
THIS PROJECT. IF NOT SPECIFICALLY STATED ON PLANS OR
IN SPECIFICATIONS, THE APPROPRIATE CODE SHALL GOVERN
SIZES, QUANTITIES, AND QUALITIES OF ALL WORK.

3-D DESIGN
156 147TH STREET
DEER PARK, VI 54007
(715)240-3010


CUSTOM DESIGN FOR:

FRAN JOYCE

SCALE 1/4" = 1'
DRN BY V.J.H. DATE 12-6-95
CKD BY DATE
REV. DATE 12-6-95

TITLE MAIN LEVEL
REVISION A
DWG NO 2 OF 5

D

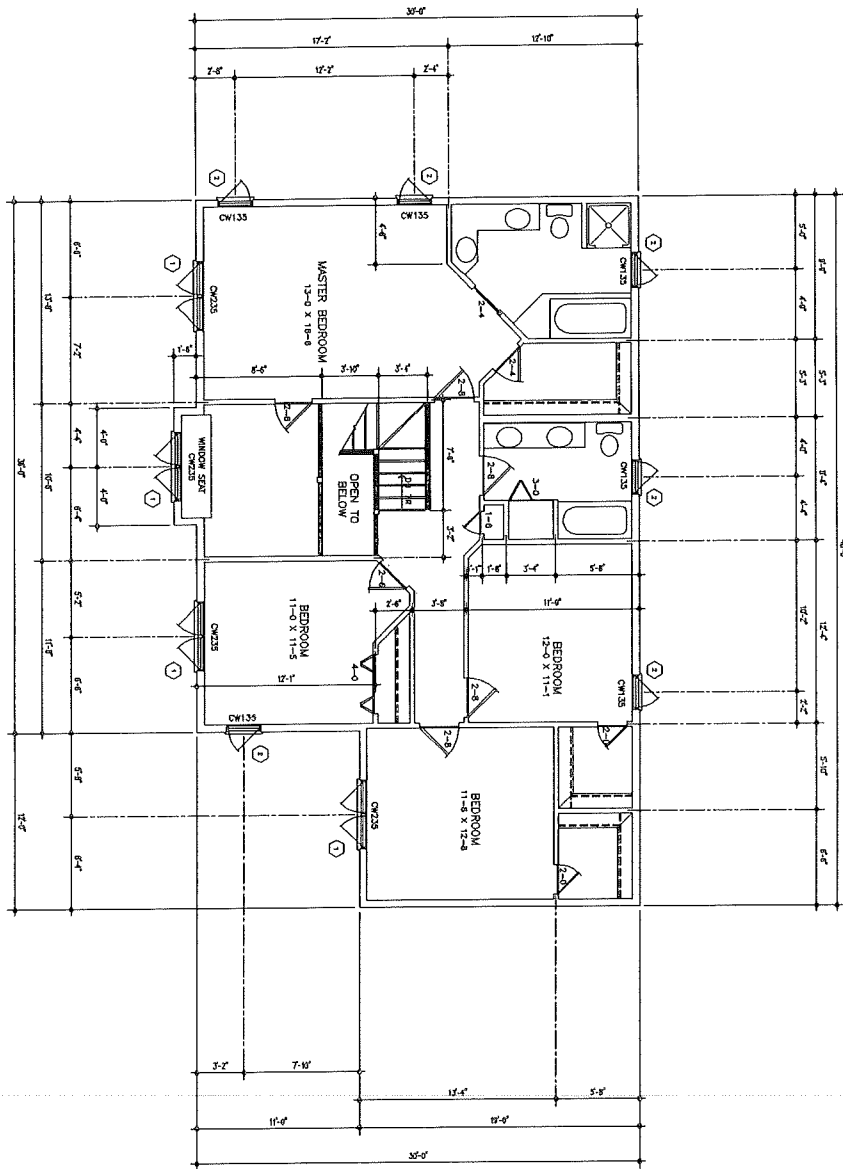

1234 SQ.FT.
LIVING AREA

WINDOW SCHEDULE							
NUMBER	TYPE	SIZE	FIN	OPERATION	GLASS	ROUGH	QTY
1	CW235	4'-0" X 3'-5"	CLAP	CASSETT	1P	4'-0" X 3'-5" 3/8"	4
2	CW135	2'-4" X 3'-5"	CLAP	CASSETT	1P	2'-4" 7/8" X 3'-5" 3/8"	6
TOTAL							10

NOTICE:
BUILDER TO VERIFY ALL DIMENSIONS, SIZES
AND LOCATIONS AND REPORT ANY ERRORS
PRIOR TO PROCEEDING

ALL CONTRACTORS MUST FAMILIARIZE THEMSELVES WITH ALL
FEDERAL, STATE, AND LOCAL ORDINANCES AND CODES WHICH,
IN ANY MANNER AFFECT MATERIALS OR EQUIPMENT USED ON
THIS PROJECT. IF NOT SPECIFICALLY STATED ON PLANS OR
IN SPECIFICATIONS, THE APPROPRIATE CODE SHALL GOVERN
SIZES, QUANTITIES, AND QUALITIES OF ALL WORK.


3-D DESIGN
156 147TH STREET
DEER PARK, VI 54007
(715)248-3010

CUSTOM DESIGN FOR: FRAN JOYCE

SCALE 1/4" = 1'
DRN BY W.J.H. DATE 12-6-95
CKD BY DATE
REV. DATE 12-6-95

TITLE SECOND FLOOR
REVISION A
DWG NO 3 OF 5

D
2411

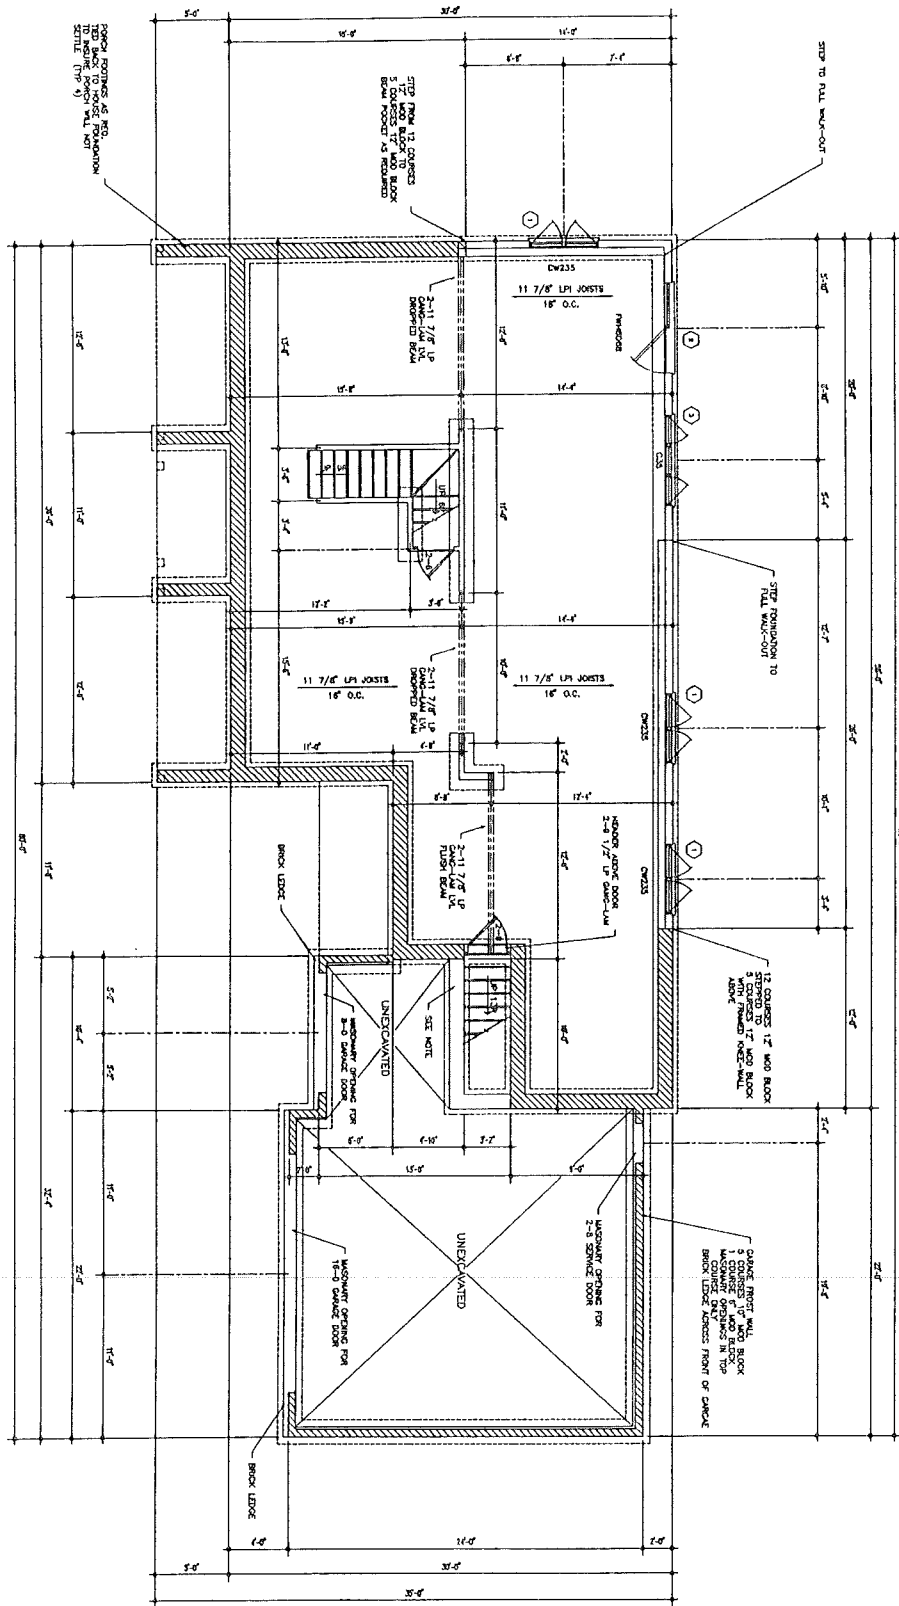

NOTE:
STAIR WELL FROM GARAGE TO BASEMENT
TO BE 11 COURSES 12\"/>

WINDOW SCHEDULE						
NUMBER	TYPE	SIZE	FIN	OPERATION	GLASS	ROUGH
1	CH235	2'-0" X 3'-3"	CLAD	CASEMENT	HP	1'-0" X 3'-3" 3/8"
2	FW160248	6'-0" X 6'-0"	CLAD	FRM TRG	HP	6'-0" X 6'-0"
3	C35	6'-0" X 8'-0"	CLAD	CASEMENT	HP	6'-0" 3/8" X 8'-0" 3/8"
TOTAL						

NOTICE
BUILDER TO VERIFY ALL DIMENSIONS, SIZES
AND LOCATIONS AND REPORT ANY ERRORS
PRIOR TO PROCEEDING

ALL CONTRACTORS MUST FAMILIARIZE THEMSELVES WITH ALL
FEDERAL, STATE, AND LOCAL ORDINANCES AND CODES WHICH
IN ANY MANNER AFFECT MATERIALS OR EQUIPMENT USED ON
THIS PROJECT. IF NOT SPECIFICALLY STATED ON PLANS OR
IN SPECIFICATIONS, THE APPROPRIATE CODE SHALL GOVERN
SIZES, QUANTITIES, AND QUALITIES OF ALL WORK.

3-D DESIGN
156 147TH STREET
DEER PARK, NY 11759
(715)248-3010

CUSTOM DESIGN FOR:		FRAN JOYCE	
SCALE	1/4" = 1'	TITLE	FOUNDATION PLAN
DRN BY	V.J.H.	DATE	12-6-95
CKD BY		REVISION	
REV. DATE	12-6-95	A	DWG NO 4 OF 5