



REAR ELEVATION

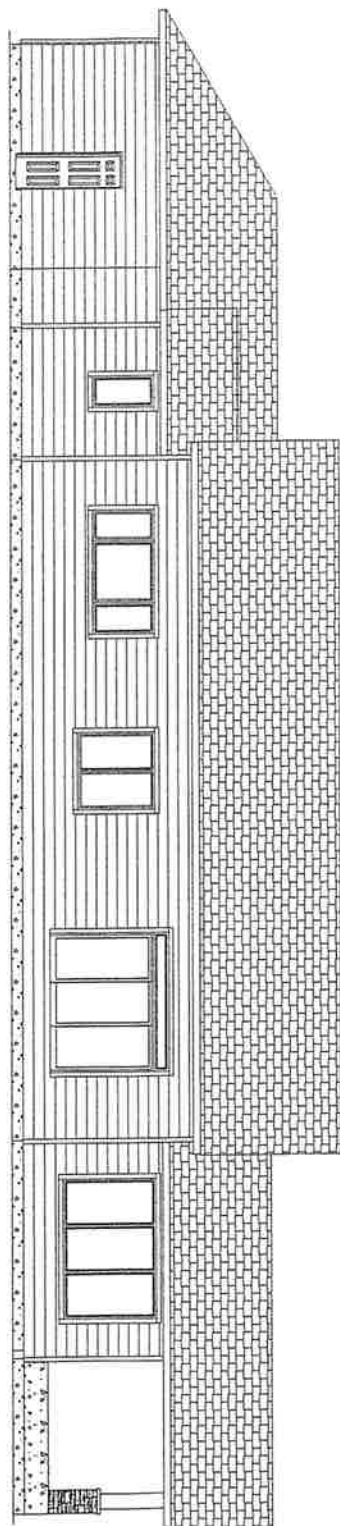

FRONT ELEVATION


SCALE: 1/8" = 1'-0"

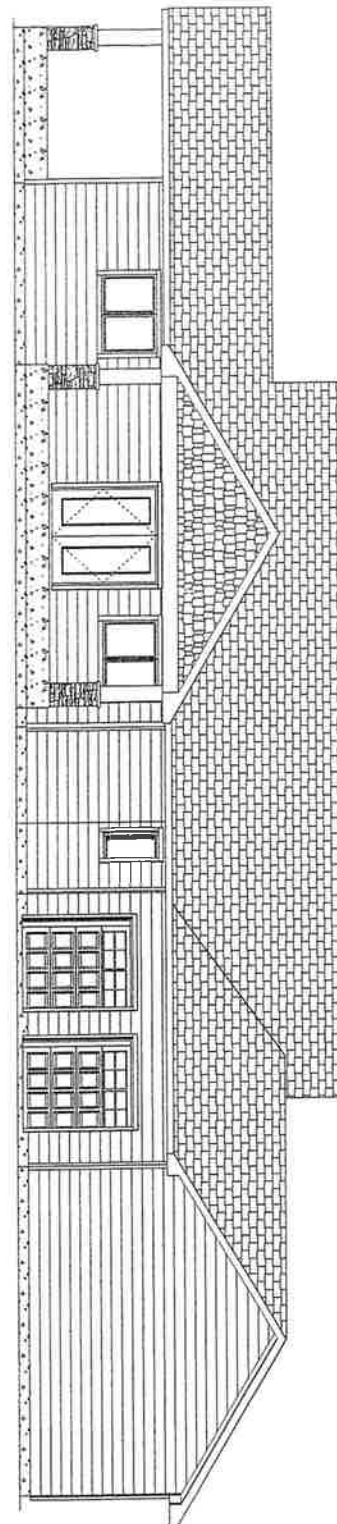



PRELIMINARY PLAN ONLY - DO NOT USE FOR CONSTRUCTION

CONTRACTOR: TIMBERRIDGE			DATE: 4.26.22 5.9.22 6.1.22	A-1		LYMAN LUMBER COMPANY	
HOME OWNER: BRUNNER						THE PROFESSIONAL BUILDERS SUPPLY CENTER	
PLAN# 22-166	PHONE: _____	W.T. _____				1700 WESTERN AVE. EAU CLAIRE WIS. 54702	
			1/8" = 1'-0" 11 X 17 PAPER				
Lyman Lumber is not a certified architect or engineer and makes no promises, warranties or representations on these drawings or final plans. Lyman Lumber reserves the right to make additions, deletions and modifications in any drawings, and no amount of approval or acceptance, shall be construed as a warranty or representation. The drawings are intended for informational purposes only, and are subject to change. All drawings are subject to change without notice. These drawings remain the property of Lyman Lumber and are not to be duplicated, changed or used in any manner. All drawings are subject to change without notice. These drawings remain the property of Lyman Lumber and are not to be duplicated, changed or used in any manner.							
DRAWN BY: CVH COURTNEY_VANHAREN@LYMANLUMBER.COM 715-831-3383							

RIGHT ELEVATION

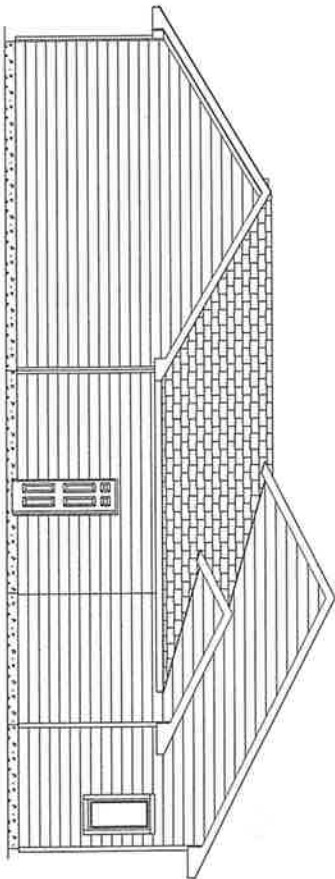

LEFT ELEVATION

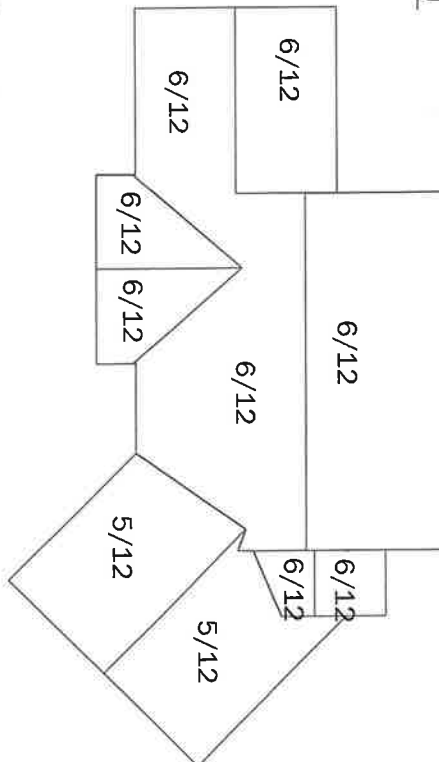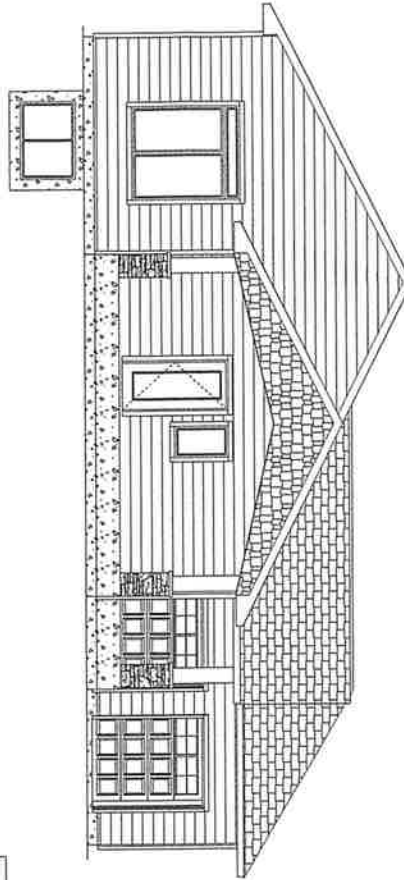


BIRD'S EYE
SCALE: 1"=1/16"

PRELIMINARY PLAN ONLY - DO NOT USE FOR CONSTRUCTION

CONTRACTOR: TIMBERRIDGE		DATE: 4.26.22 5.9.22 6.1.22	A-2 1/8" = 1'-0" 11 X 17 PAPER		LYMAN LUMBER COMPANY
HOME OWNER: BRUNNER					THE PROFESSIONAL BUILDERS SUPPLY CENTER
PLAN# 22-166	PHONE: _____				1700 WESTERN AVE. EAU CLAIRE WIS. 54702
DRAWN BY: CVH COURTNEY_VANHAREN@LYMANLUMBER.COM 715-831-3383		Lyman Lumber is not a certified Air Source or Regulator and makes no guarantee, warranty or representation as to the accuracy or local code. Lyman Lumber reserves the right to make additions, deletions and substitutions at any discretion, and is not liable for any errors or omissions. The drawings are intended as a general guide for the contractor, and are therefore subject to change. All dimensions, specifications and square footage are subject to change and should be verified by the client before construction begins. These drawings are the property of Lyman Lumber and are not to be distributed, altered or used in any manner. This plan may be used for other projects without the approval of Lyman Lumber.			

SCALE: 1/8" = 1'-0"

1877 SQ FT
8' MAIN LEVEL WALLS
707 SQ FT GARAGE

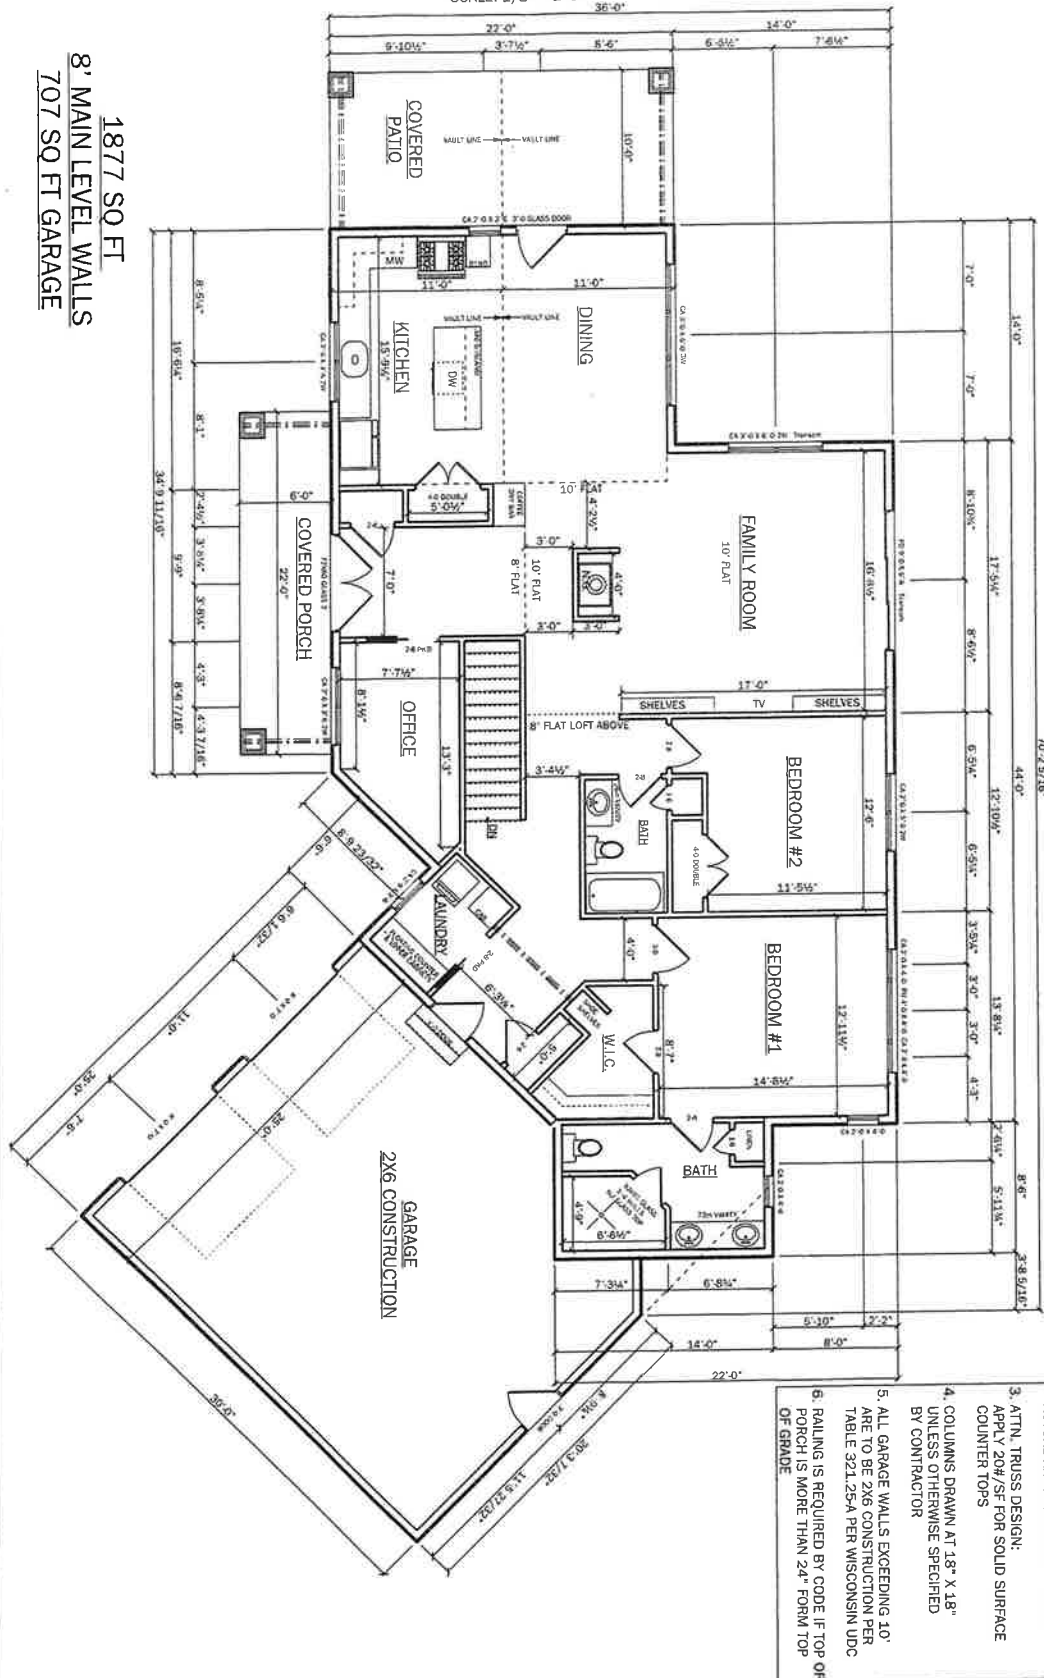

- WARNINGS
1. WINDOW SIZE, LOCATION, AND GRILLES TO BE VERIFIED BY HOMEOWNER OR CONTRACTOR BEFORE ORDERING
- 1a. FRAMER TO VERIFY R.O. WITH WINDOW ORDER
2. KITCHEN WINDOW AND CABINET LOCATION TO BE VERIFIED ON ACTUAL KITCHEN CABINET LAYOUT
3. ATRN. TRUSS DESIGN:
APPLY 20#/SQ.FT FOR SOLID SURFACE COUNTER TOPS
4. COLUMNS DRAWN AT 18" X 18" UNLESS OTHERWISE SPECIFIED BY CONTRACTOR
5. ALL GARGE WALLS EXCEEDING 10' ARE TO BE 2X6 CONSTRUCTION PER TABLE 321.264 PER WISCONSIN UDC
6. RAILING IS REQUIRED BY CODE IF TOP OF PORCH IS MORE THAN 24" FORM TOP OF GRADE

PRELIMINARY PLAN ONLY - DO NOT USE FOR CONSTRUCTION

1/8" = 1'-0"
11 X 17 PAPER

W.T.

DRAWN BY: CVH COURTNEY_VANHAREN@LYMANLUMBER.COM 715-831-3383


1700 WESTERN AVE. EAU CLAIRE WIS. 54702

Lynette Lammert is not a certified Architect in England and holds no graduate, diploma or apprenticeship in three previous of local codes. Lynette Lammert practices the field to make drawings, designs and modifications at risk. 

BASEMENT LAYOUT

SCALE: 1/8" = 1'-0"

0000 SQ. FT. FINISHED
8" FOUNDATION WALLS

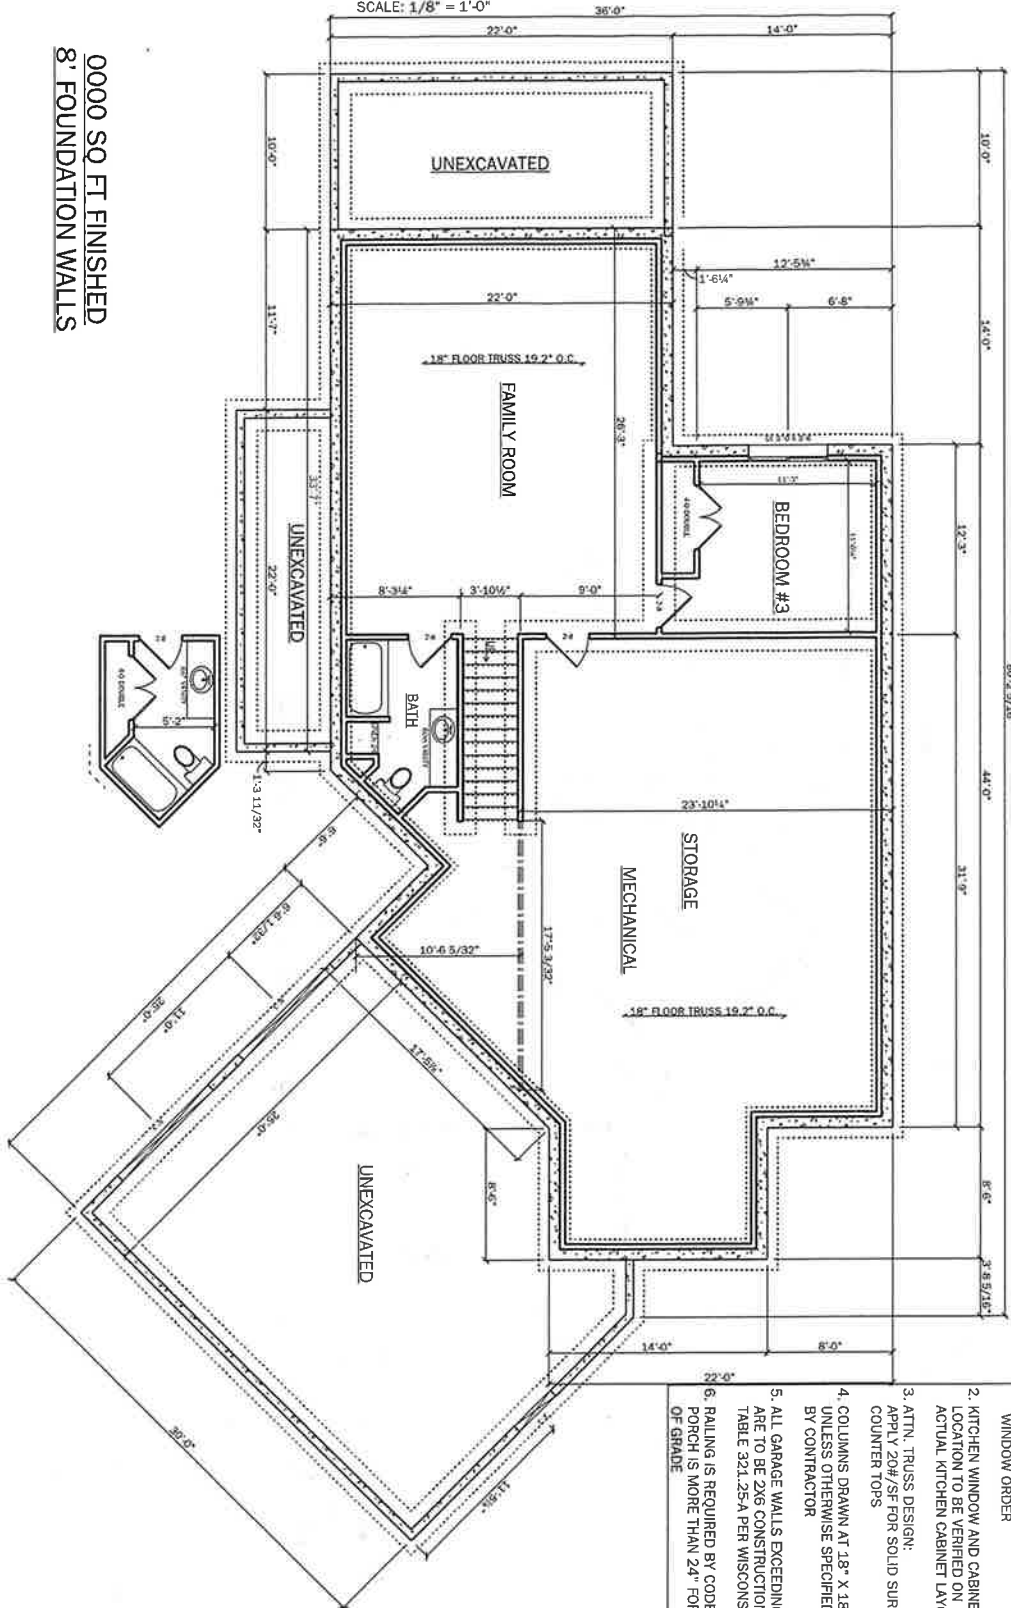

- WARNINGS**
1. WINDOW SIZE, LOCATION, AND GRILLES TO BE VERIFIED BY HOMEOWNER OR CONTRACTOR BEFORE ORDERING.
 2. KITCHEN WINDOW AND CABINET LOCATION TO BE VERIFIED ON ACTUAL KITCHEN CABINET LAYOUT.
 3. ATTN. TRUSS DESIGN: APPLY 20# / SF FOR SOLID SURFACE COUNTER TOPS.
 4. COLUMNS DRAWN AT 18" X 18" UNLESS OTHERWISE SPECIFIED BY CONTRACTOR.
 5. ALL GARAGE WALLS EXCEEDING 10' ARE TO BE 2X6 CONSTRUCTION PER TABLE 321.25-A PER WISCONSIN UDC.
 6. RAILING IS REQUIRED BY CODE IF TOP OF PORCH IS MORE THAN 24" FROM TOP OF GRADE.

PRELIMINARY PLAN ONLY - DO NOT USE FOR CONSTRUCTION

CONTRACTOR: **TIMBERRIDGE**

HOME OWNER: **BRUNNER**

PLAN# **22-166**

PHONE: _____

W.T. _____

DATE: **4.26.22**
5.9.22
6.1.22

A-5

1/8" = 1'-0"
11 X 17 PAPER



LYMAN LUMBER COMPANY
THE PROFESSIONAL BUILDERS SUPPLY CENTER
1700 WESTERN AVE. EAU CLAIRE WIS. 54702

DRAWN BY: CVH COURTNEY_VANHAREN@LYMANLUMBER.COM 715-831-3383

Lyman Lumber is not a certified Architect or Engineer and makes no guarantee, warranty or representation as to the accuracy or reliability of the information, drawings and specifications it provides. The drawings are intended as a guide only and are not to be used for construction. The drawings are the property of Lyman Lumber and are not to be reproduced or used in any way without the written permission of Lyman Lumber. The drawings are the property of Lyman Lumber and are not to be reproduced or used in any way without the written permission of Lyman Lumber.