



FRONT ELEVATION

SCALE: 3/16" = 1'-0"

NEW HOME DESIGNED FOR
PAT AND JANE CULBERT

BERGELIN CONSTRUCTION
UNITED BUILDING CENTERS
421 OAK AVENUE
MENOMONIE, WI 54751
REF: STEVE "SHOOTER" SCHUTTE
DATE: MARCH 26, 2004




REVISED:
MARCH 27, 2004

United Building Centers
421 Oak Ave., Menomonee, WI 54751 (715) 235-3491

PLAN NO.
04-32

CULBERT
RESIDENCE


These general drawings are not produced by an Architect or Engineering firm. Before construction customer should consult a contractor or an architect to determine if these drawings need to be changed to satisfy: 1.) state or local building codes/regulations; 2.) the projects structural requirements; or 3.) existing conditions specific to the site. UBC assumes no responsibility for claims or damages arising from errors, omissions, dependencies or defects of the drawings.

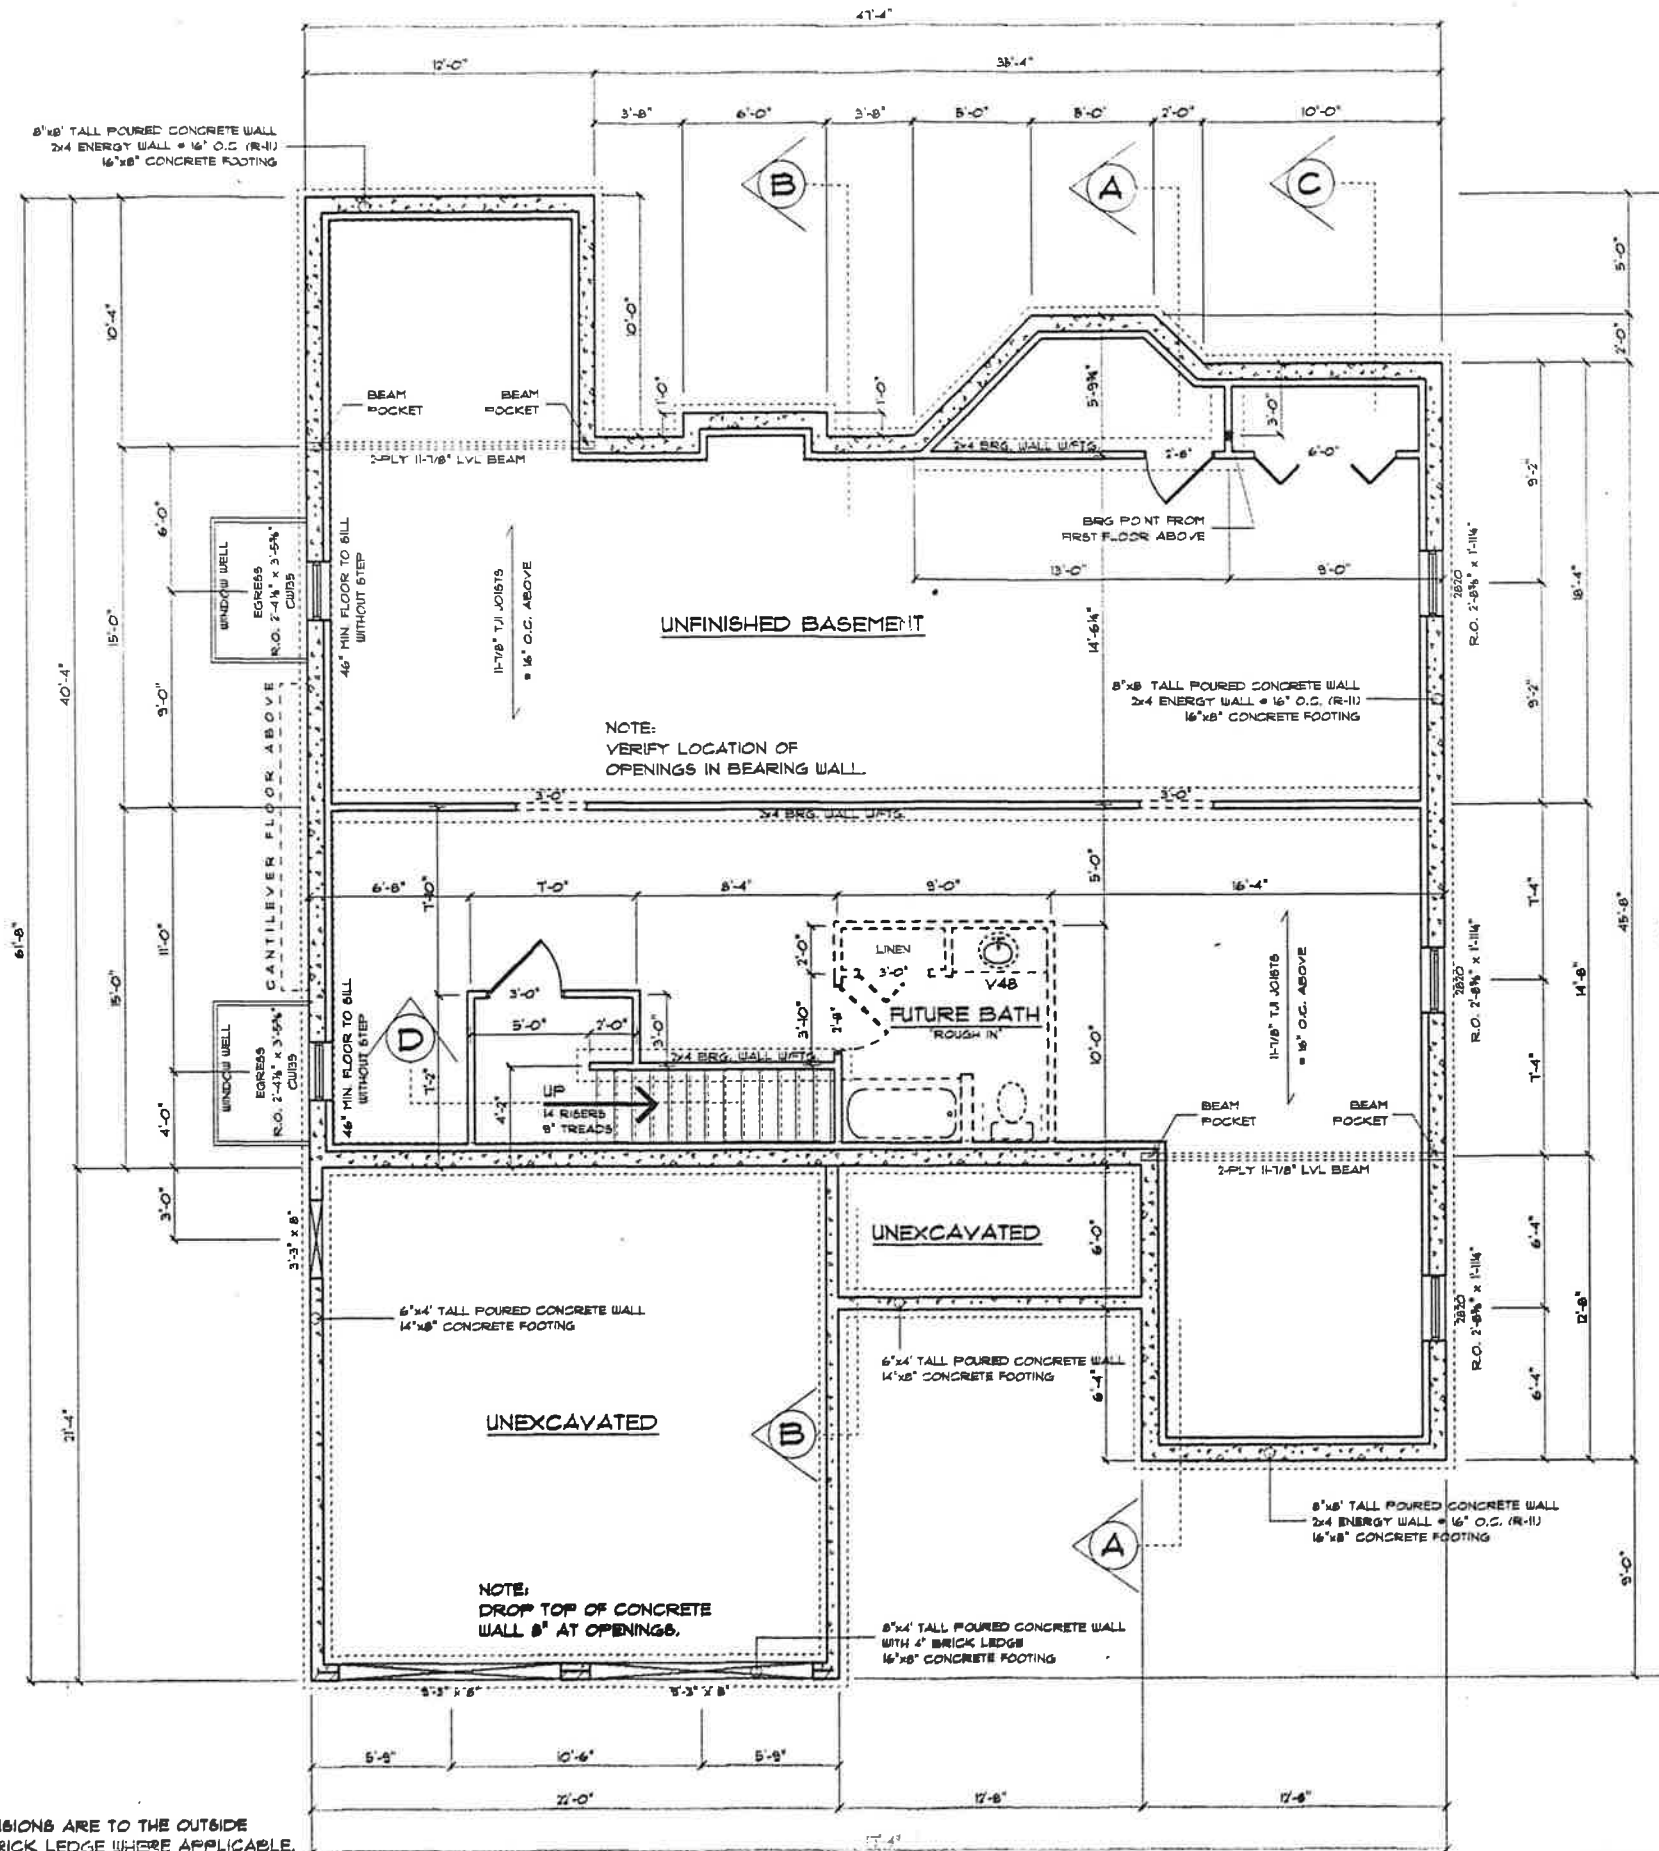


NOTE:
DIMENSIONS ARE TO THE OUTSIDE
OF BRICK LEDGE WHERE APPLICABLE.

FOUNDATION PLAN

SCALE: 1/8" = 1'-0"

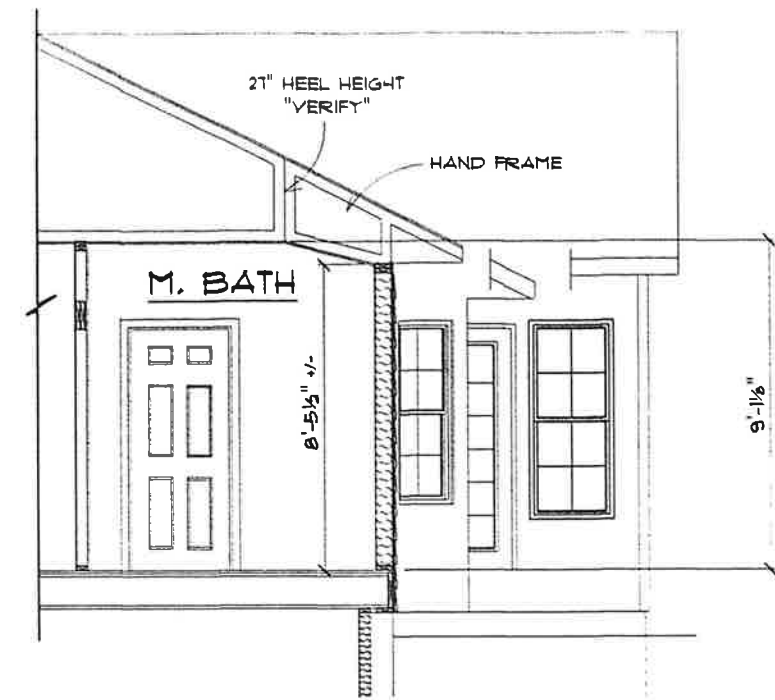

SECTION "C" @ M. BATH

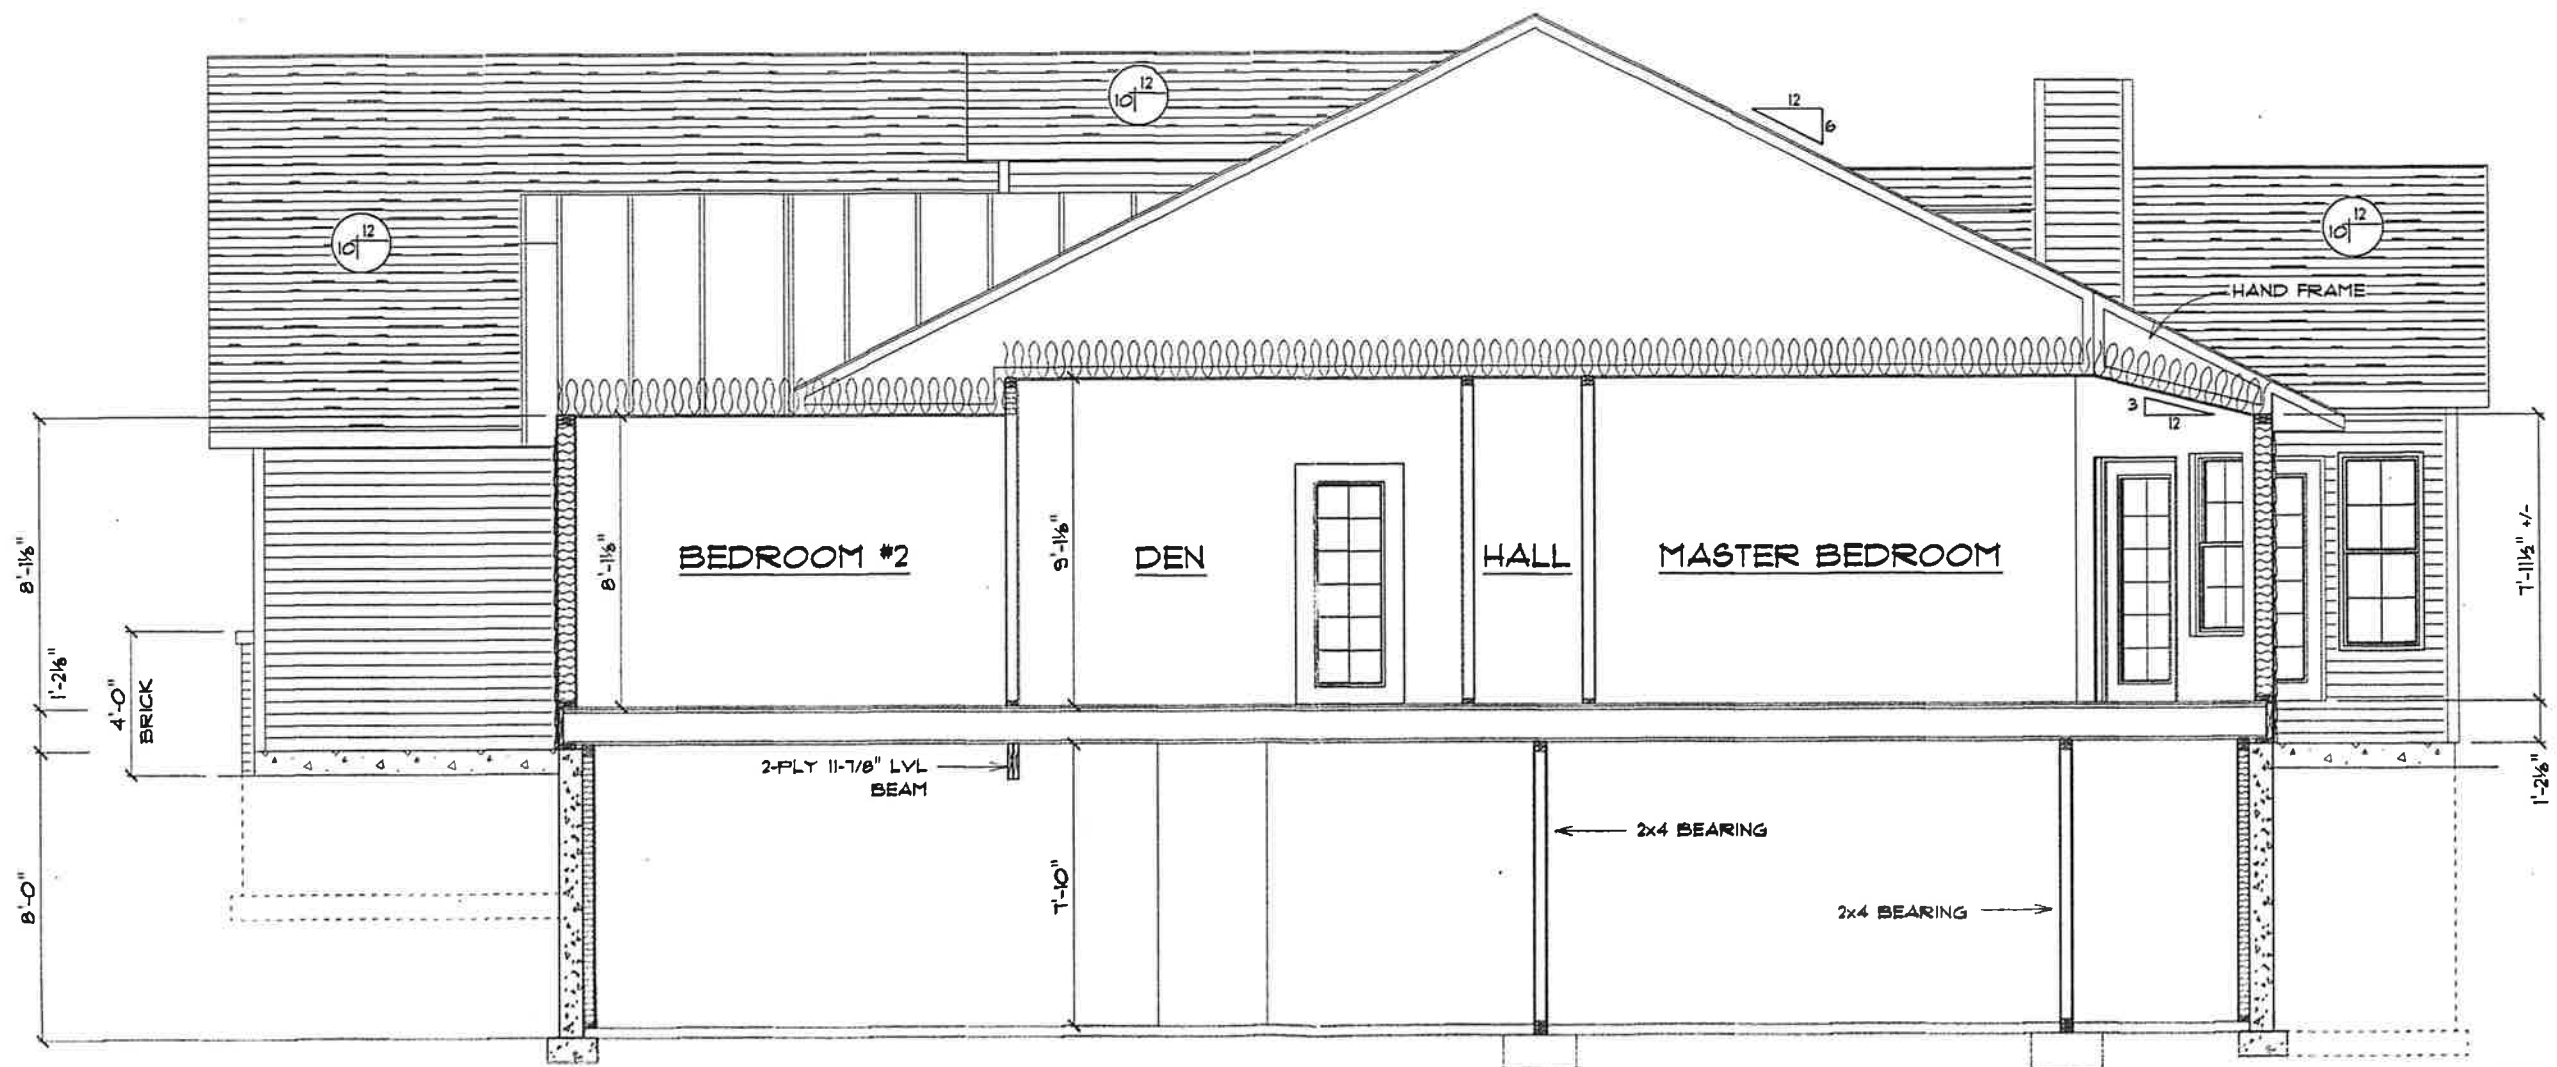


SECTION "A"

SCALE: 3/16" = 1'-0"



SECTION "B"

SCALE: 3/16" = 1'-0"

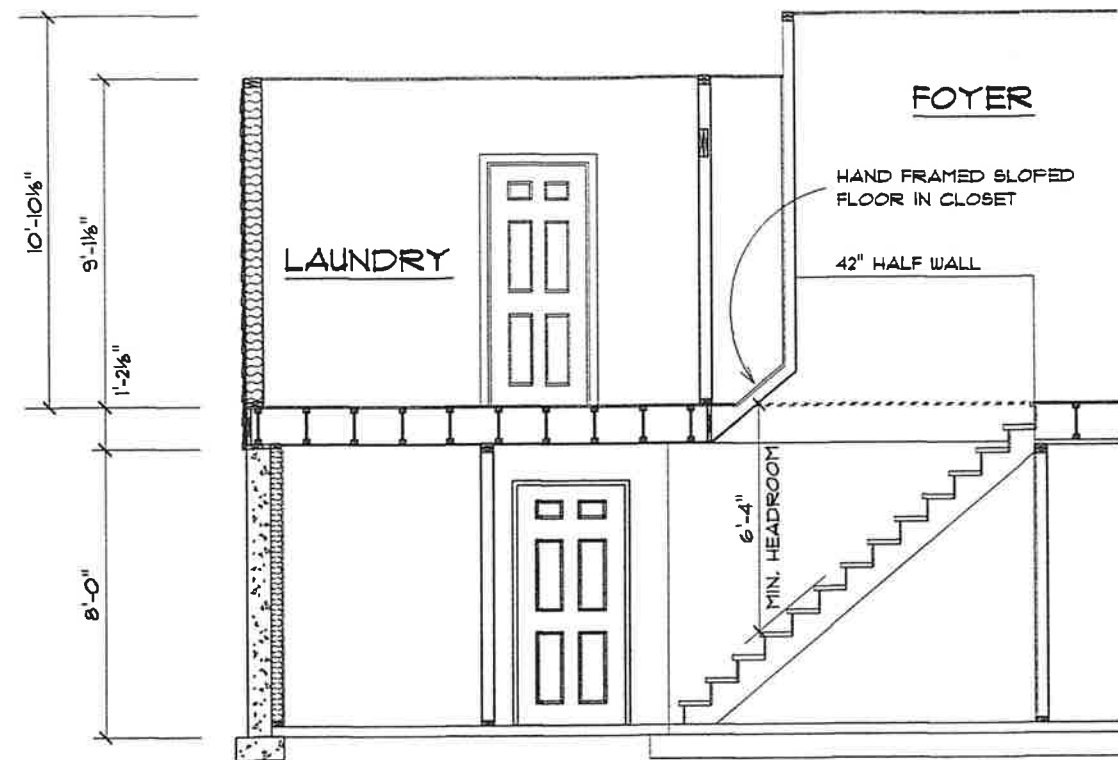

SECTION "D" @ STAIRS

SCALE: 3/16" = 1'-0"


3-TAB ASPHALT SHINGLES
 #15 ASPHALT FELT
 15/32" OSB ROOF SHEATHING
 ENGINEERED ROOF TRUSSES

ALUM. DRIP EDGE
 2 X 6 SUB FASCIA
 ALUMINUM SOFFIT & FACIA

SIDING AS DESIRED
 TYVEK HOUSEWRAP
 1/16" OSB SHEATHING
 2x6 STUDS @ 16" O.C.
 R-19 BATT INSULATION

11-7/8" RIMBOARD
 6" RIM INSULATION
 2x6 TREATED SILL PLATE
 ON 6" FOAM SILL SEAL


8" Poured CONCRETE
 FOUNDATION WALL (96" HIGH)
 2x4 ENERGY WALL @ 16" O.C.
 R-11 BATT INSULATION

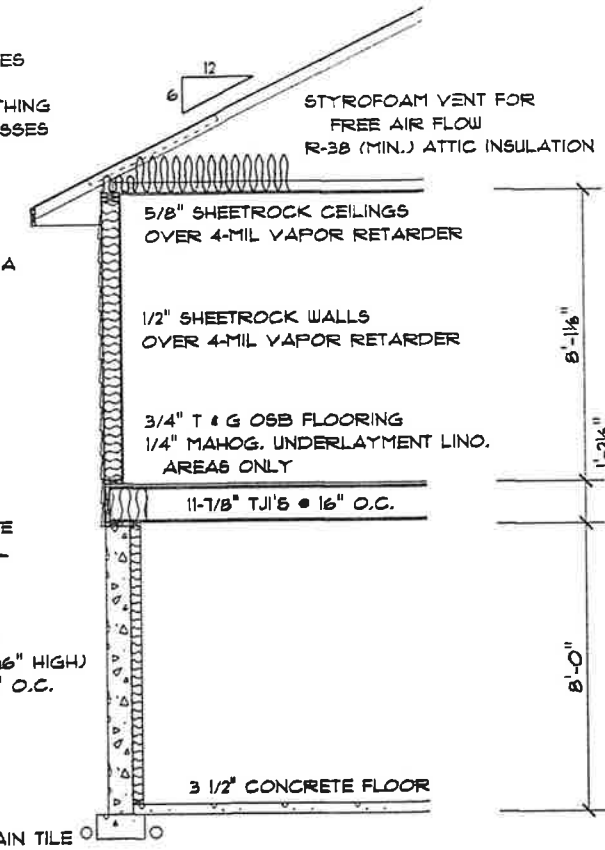

TYPICAL WALL SECTION


SCALE: 3/16" = 1'-0"

NOTE:
 WALL HEIGHTS VARY
 SEE PLAN.

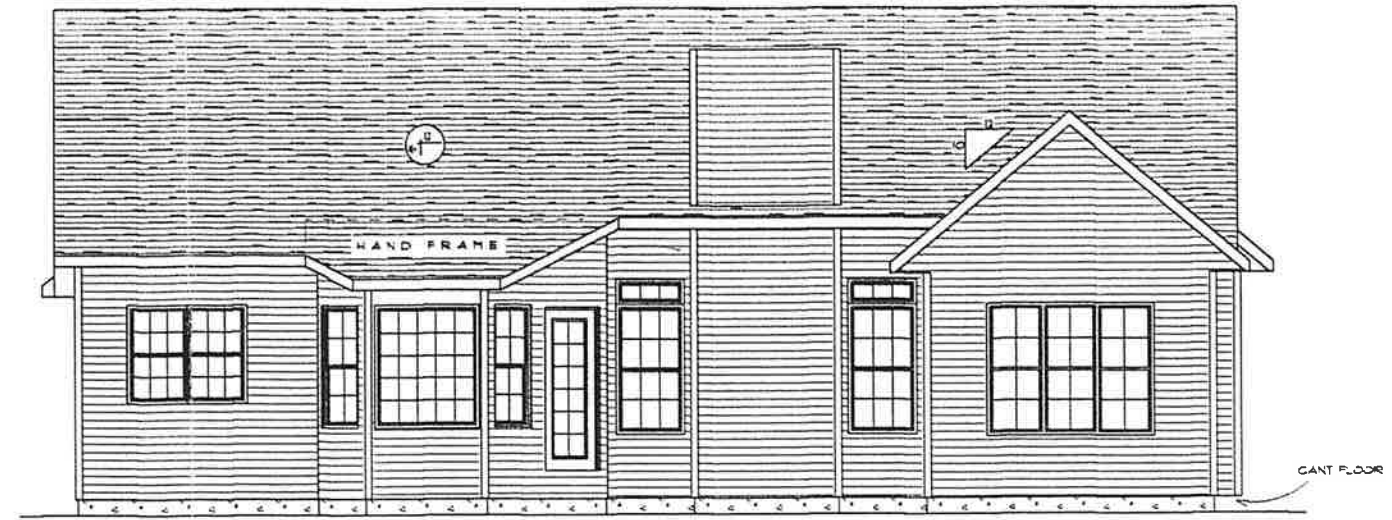


REAR ELEVATION

SCALE: 1/8" = 1'-0"

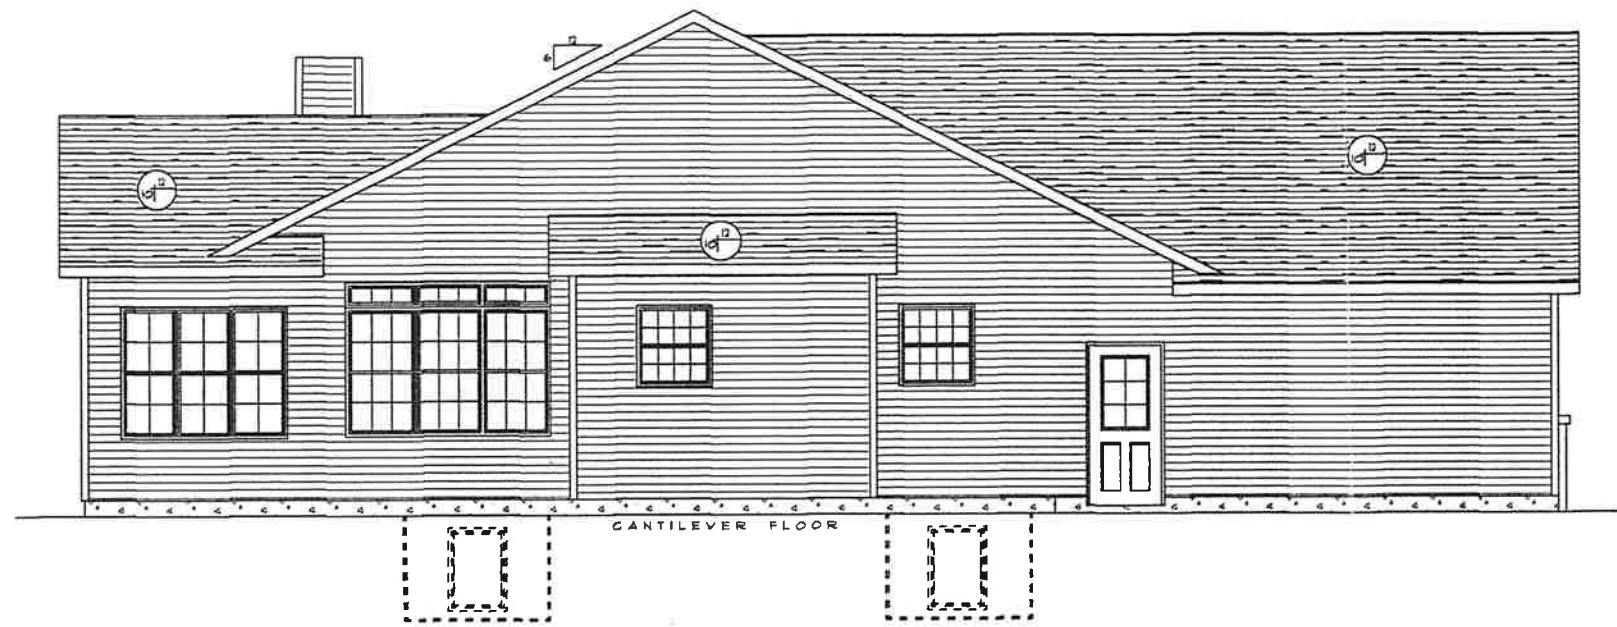

LEFT ELEVATION

SCALE: 1/8" = 1'-0"

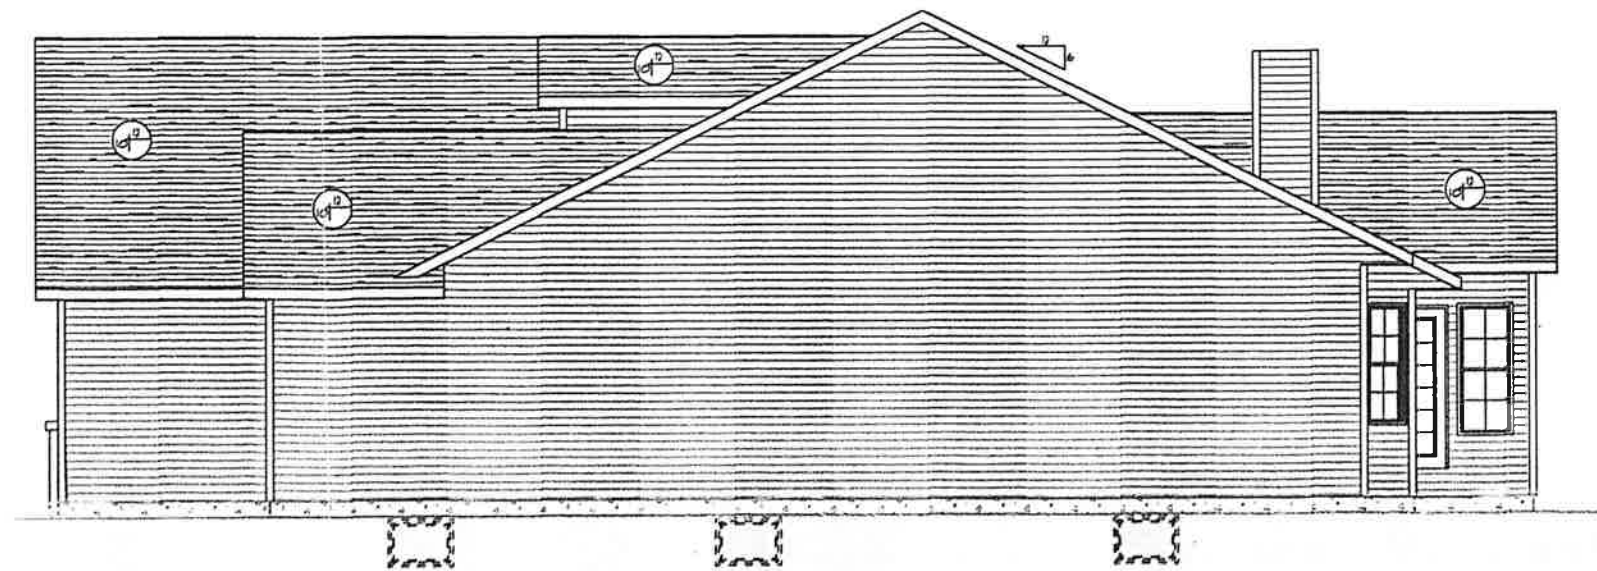

RIGHT ELEVATION

SCALE: 1/8" = 1'-0"