

MOVE DOOR
N. NORTH

NORTH

MAIN FLOOR PLAN
SCALE: 1/8" = 1'-0"

KITCHEN
12'0" X 13'0"

3. 13/4 X 11 7/8
MICRO-LAM
FAMILY RM
12'0" X 13'0"

DINING RM
11'2" X 13'0"

BEAM UP
DOWN
WOOD
FLOOR

1/2
BATH


WOOD
DECK

LIVING ROOM
14'0" X 13'0"

BENCH
MUD RM

2-CAR
GARAGE
22'0" X 22'0"


2. 13/4 X 11 7/8
MICRO-LAM
16'0" X 10'0" OR DR

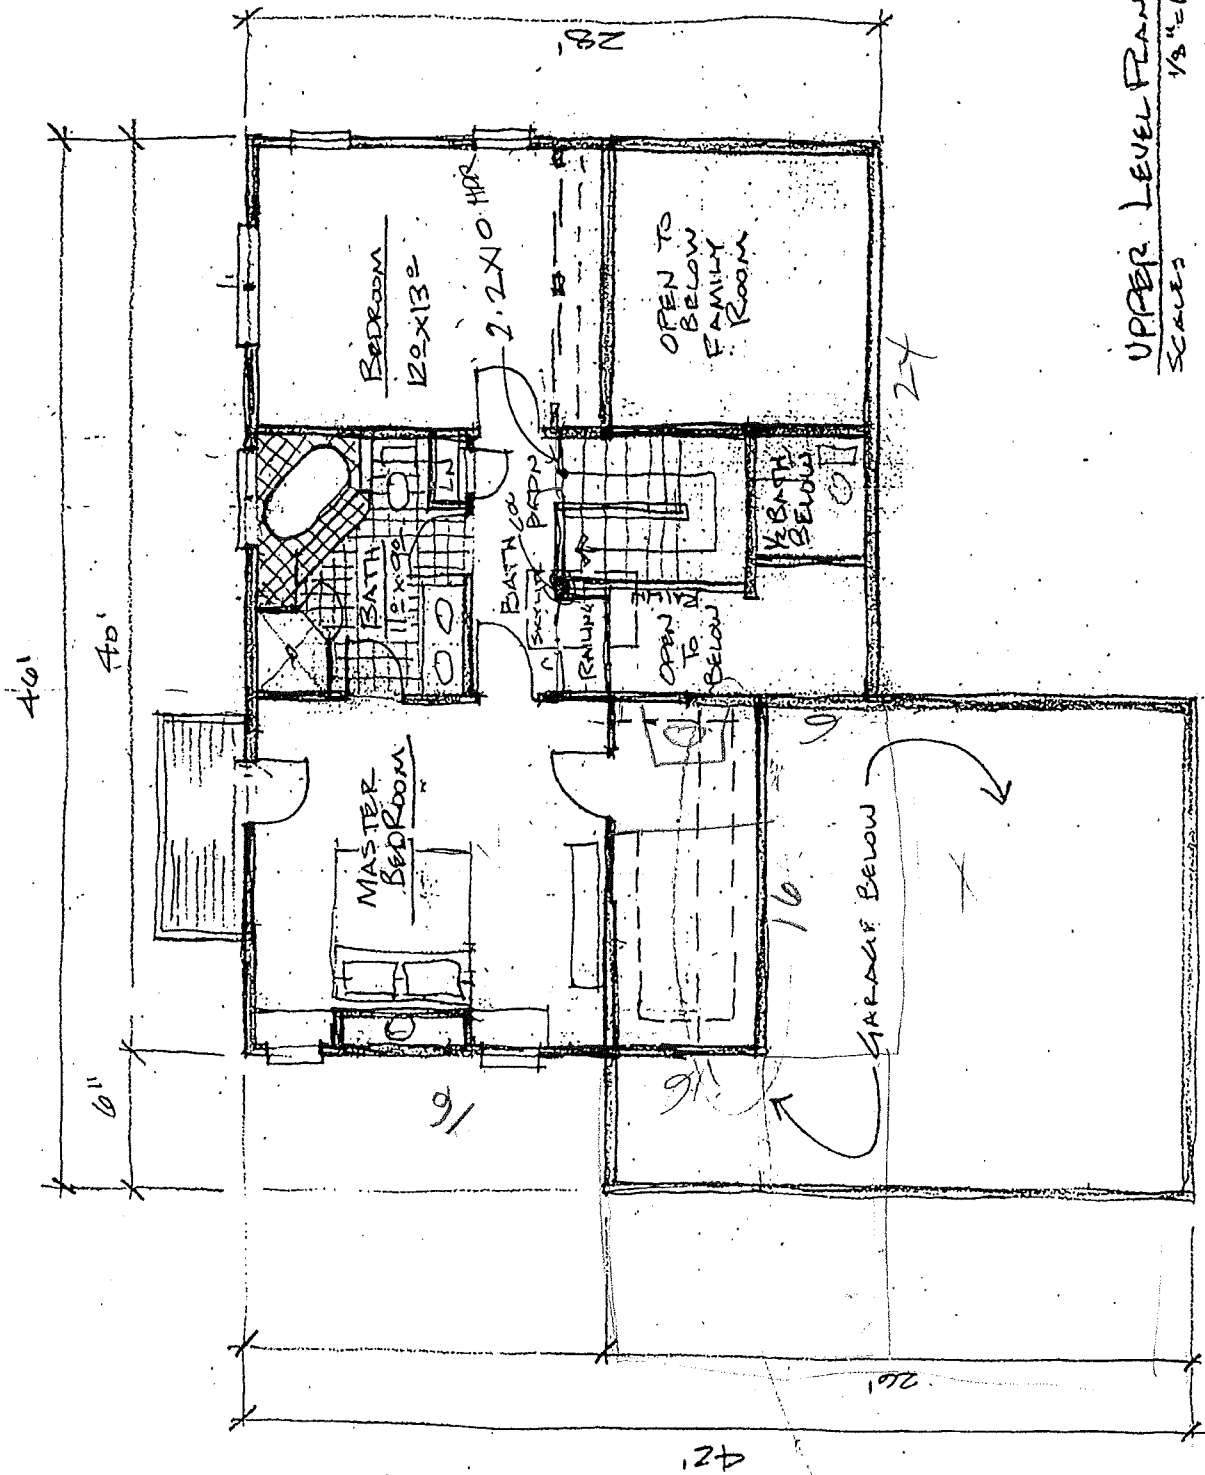

UPPER LEVEL PLAN
 1/8" = 1'-0"

MAIN	
38 x 20 =	760
24 x 8 =	192
	<u>952</u>
UPPER	
14 x 20 =	280
24 x 16 =	384
	<u>664</u>

9/11/00

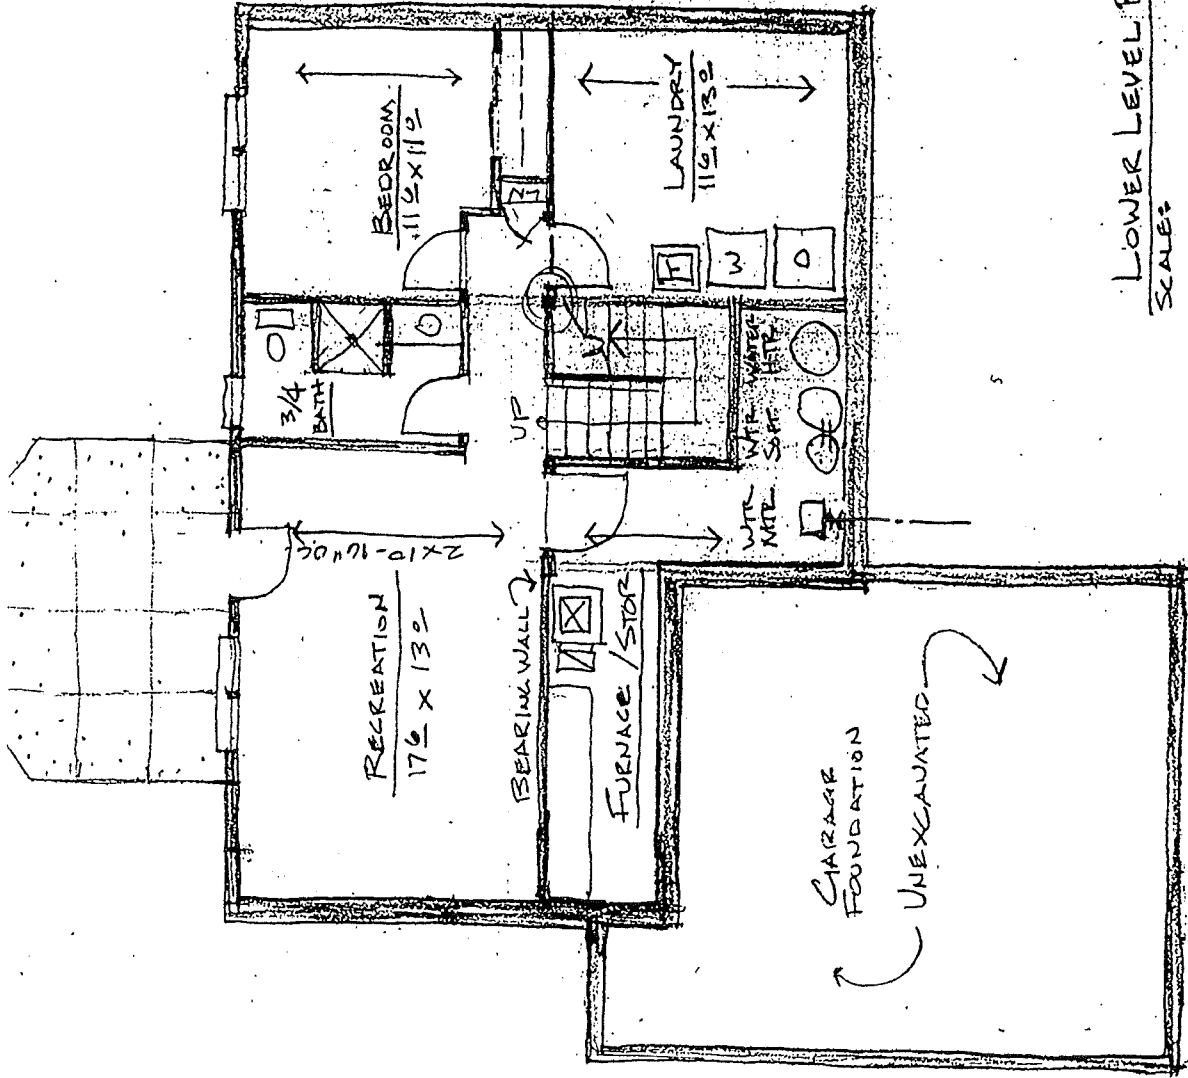

LOWER LEVEL PLAN
 SCALE: 1/8" = 1' 0"