


9/25/04

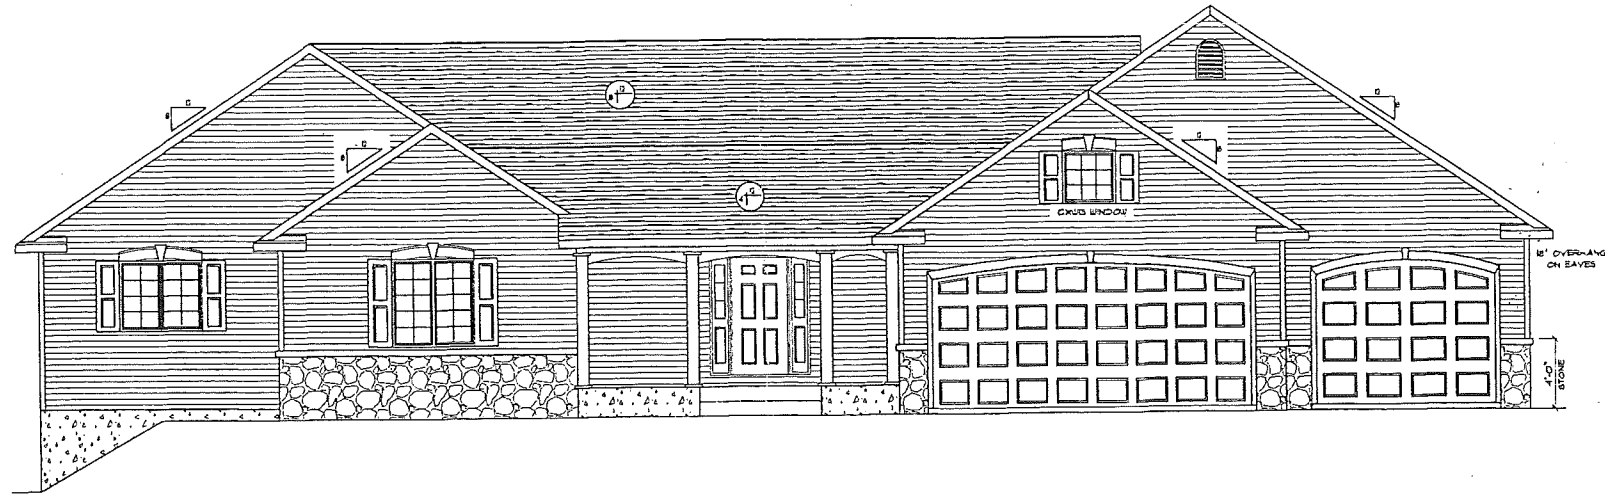

### FRONT ELEVATION

SCALE: 1/8" = 1'-0"

NEW HOME DESIGNED FOR  
AL AND PAULA NOLL

UNITED BUILDING CENTERS  
421 OAK AVENUE  
MEMONIE, WI 54751  
REF: DAVE KOWIECKI  
DATE: MARCH 2, 2004



REVISIONS:  
MAY 20, 2004  
JUNE 25, 2004  
JULY 1, 2004  
SEPT. 23, 2004

These general drawings are not produced by an Architect or Engineering firm. Before construction, customer should consult a professional engineer or architect to determine if the drawings comply with applicable codes and regulations. UBC assumes no responsibility for construction conditions specific to the site. For further information, contact the office of the drafter.

NOLL  
RESIDENCE


PLAN NO.  
04-16

United Building Centers  
421 Oak Ave., Menomonee, WI 54751 (715) 235-3491








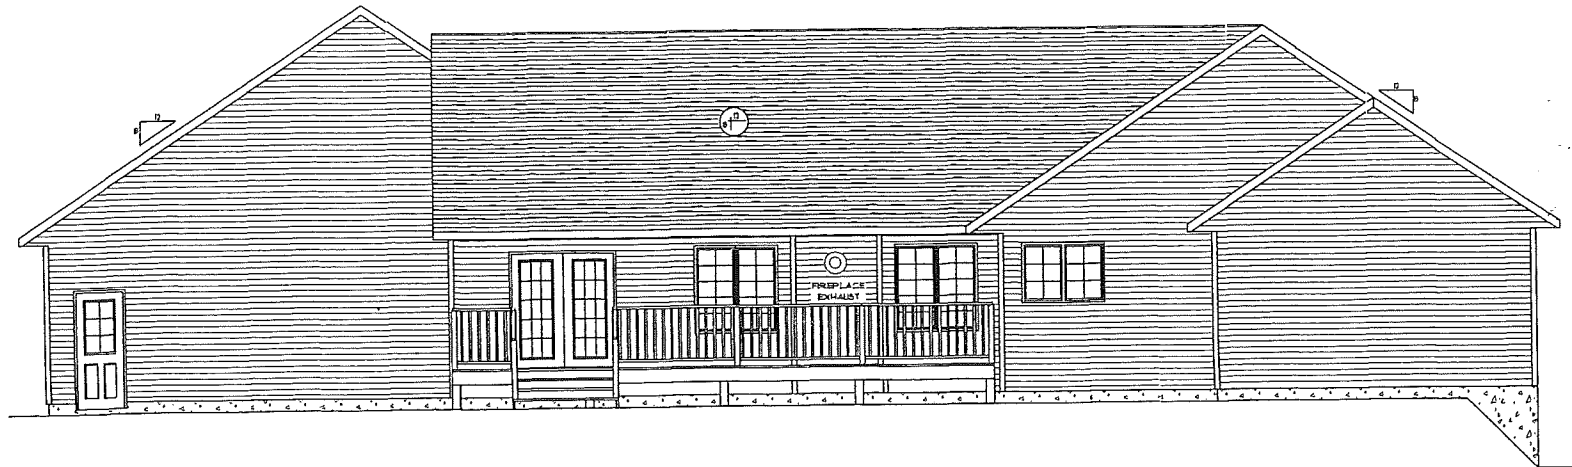


REAR ELEVATION

SCALE: 1/8" = 1'-0"

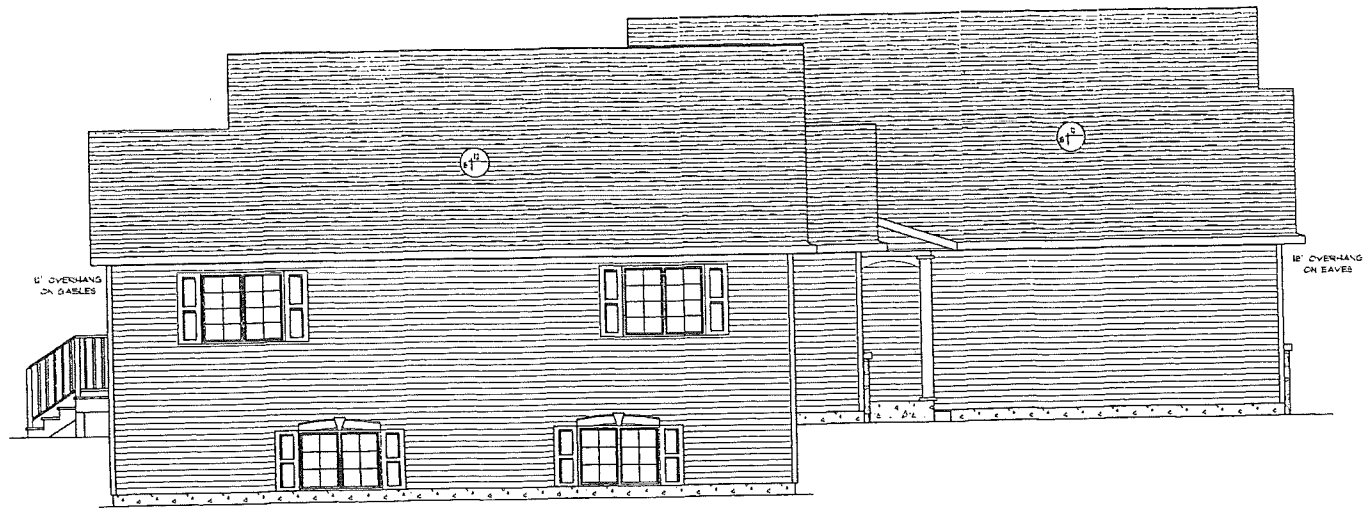


LEFT ELEVATION

SCALE: 1/8" = 1'-0"

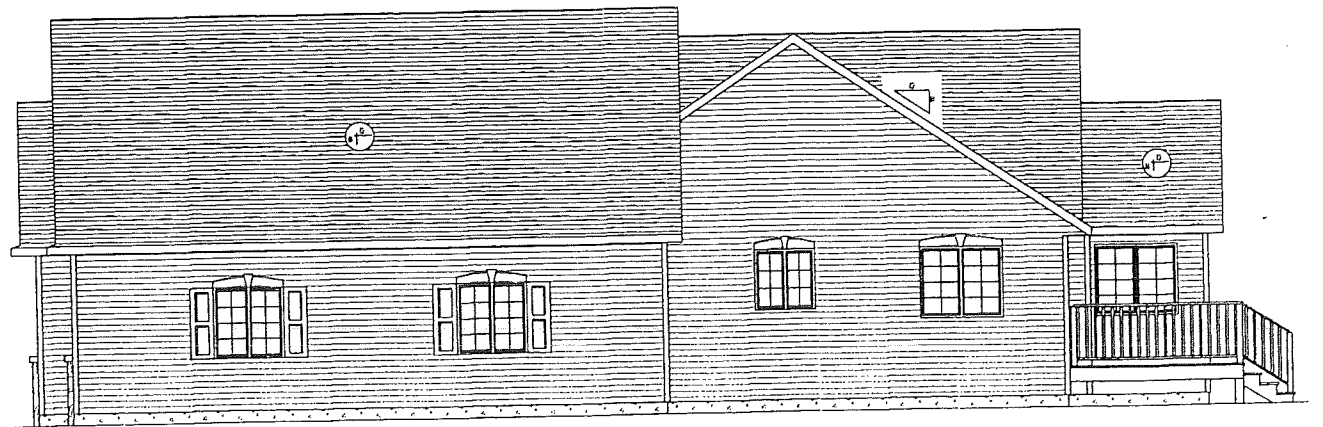


RIGHT ELEVATION

SCALE: 1/8" = 1'-0"

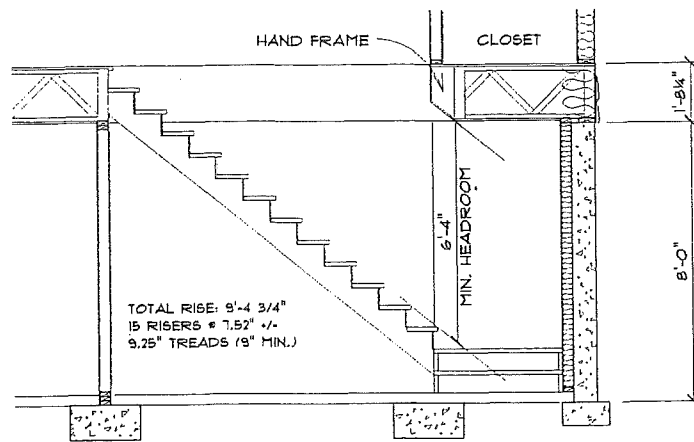

### STAIR SECTION

SCALE: 1/4" = 1'-0"

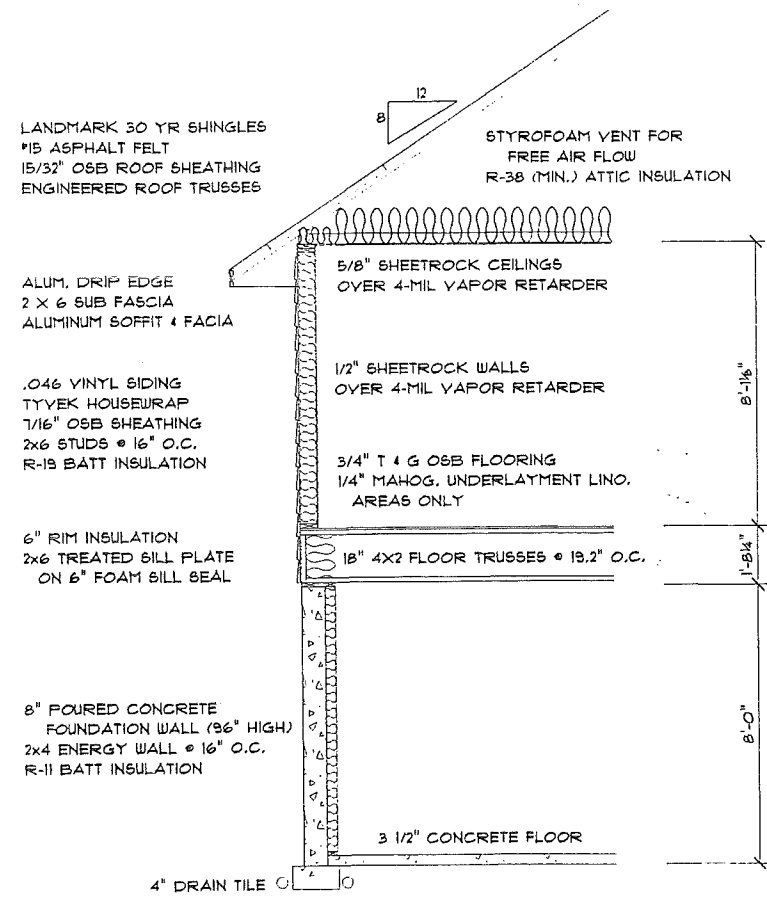

### TYPICAL WALL SECTION

SCALE: 1/4" = 1'-0"