

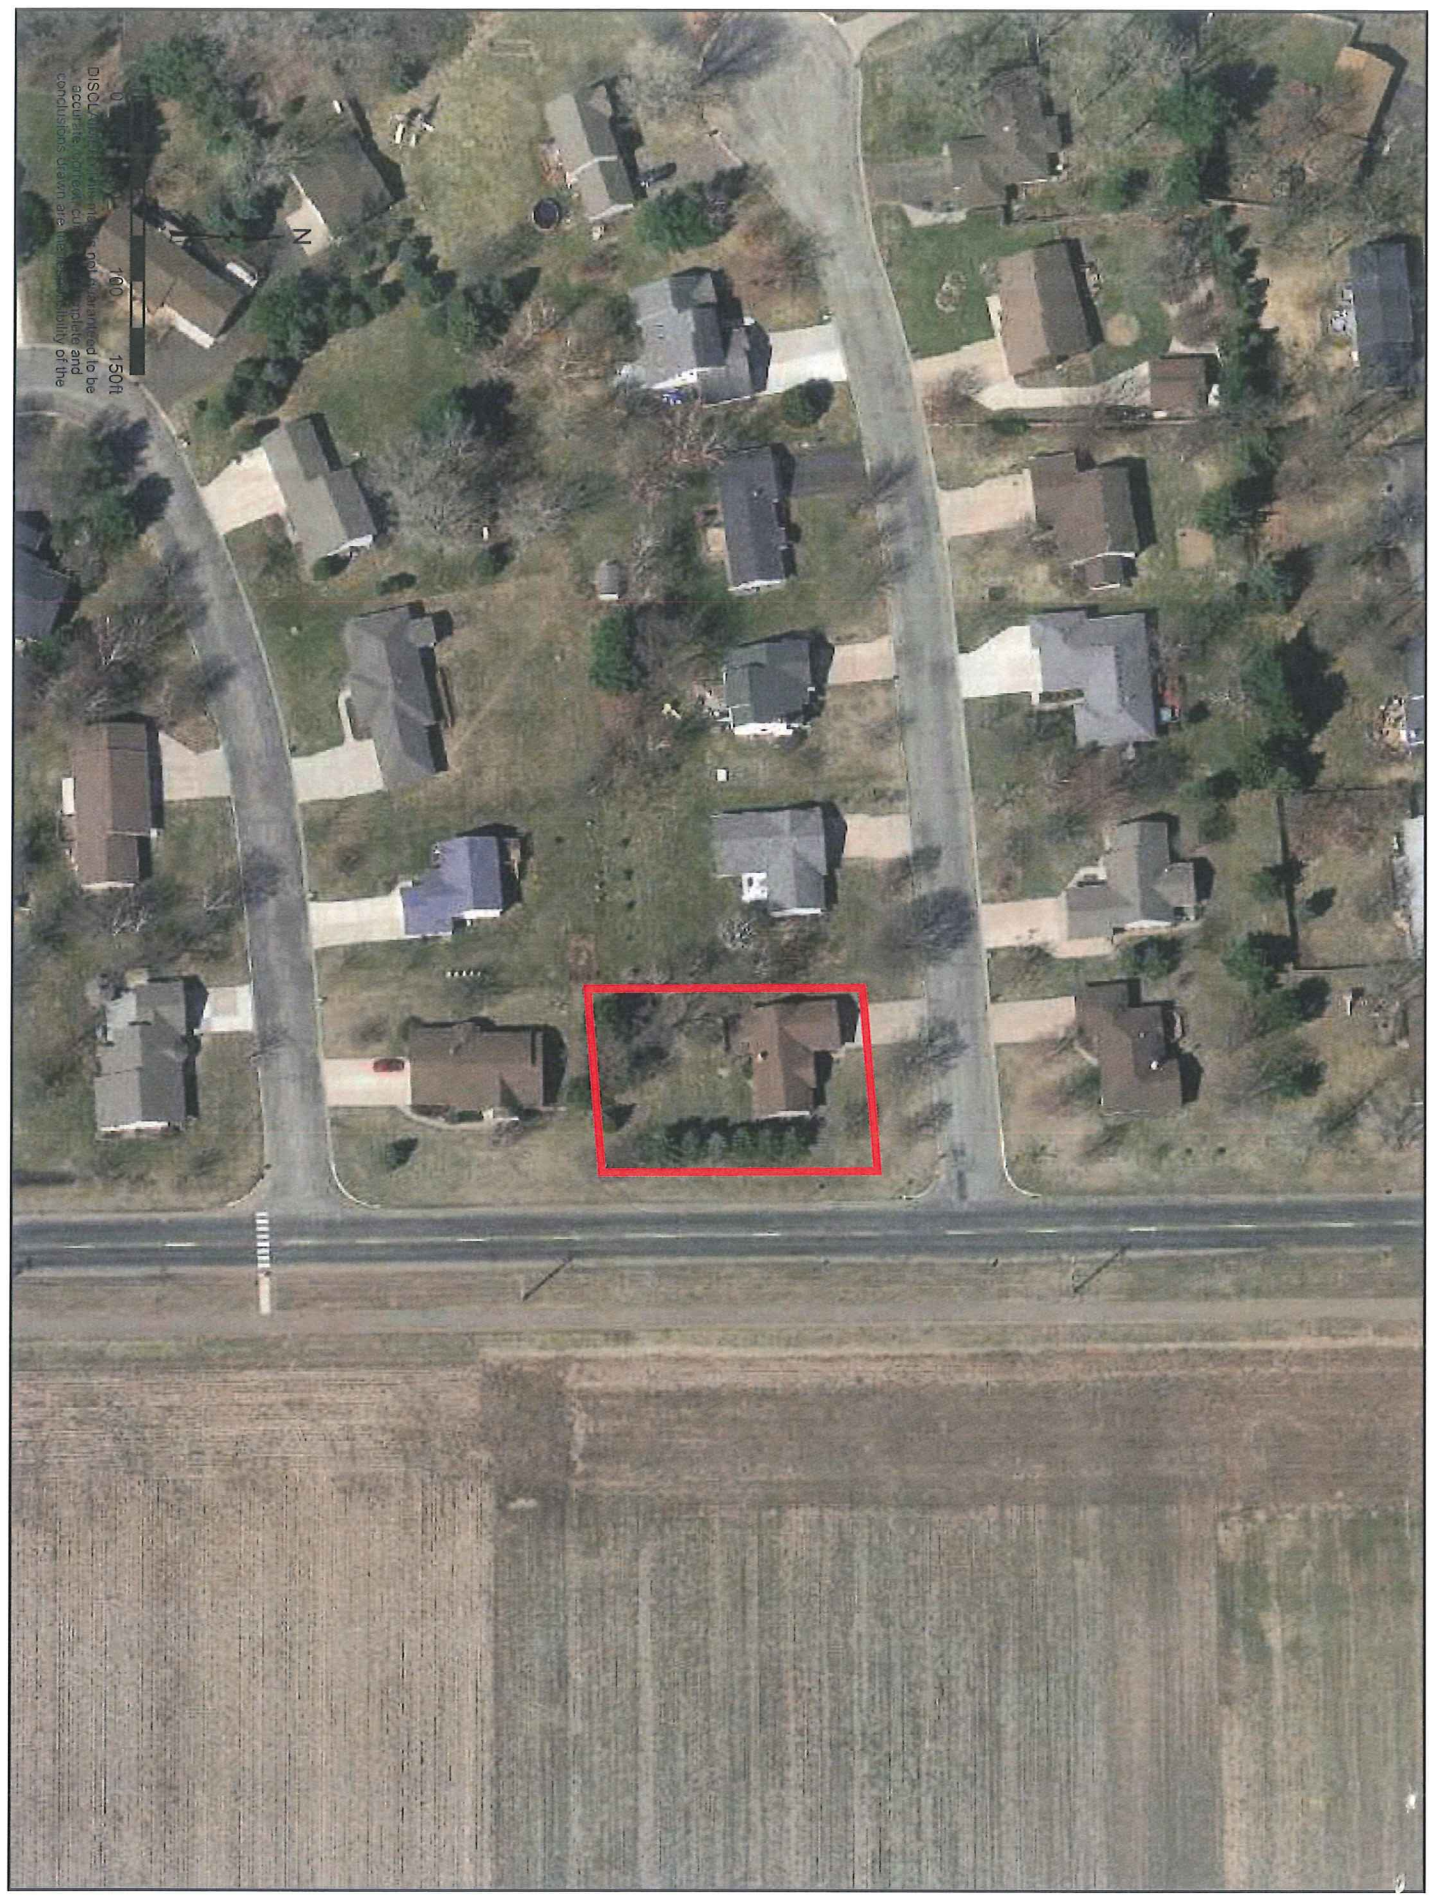


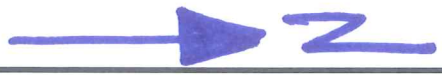

0 100 150ft
DISCLAIMER: This map is not warranted to be accurate, nor can it be used to make any conclusions. Users are responsible for the

FOR: MR. TIMOTHY K. PETERSON
2706 CHERRY BLOSSOM LA.
MENOMONIE, WIS. 54751

HIC SCALE: 1"=100'

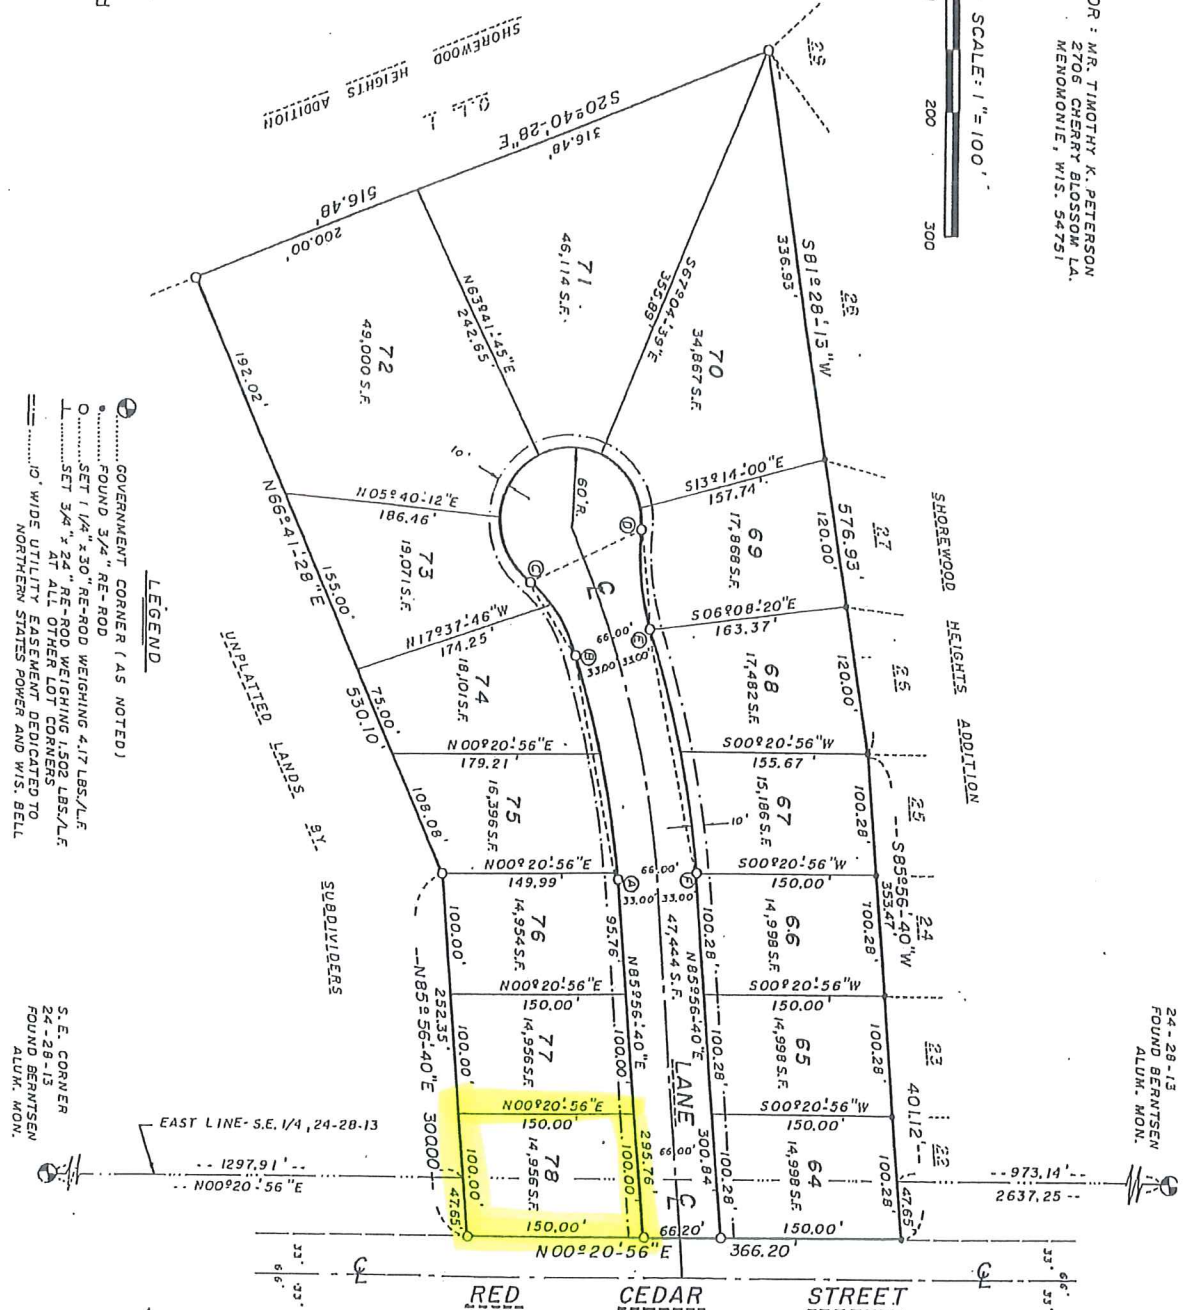

LEGEND

- GOVERNMENT CORNER (AS NOTED)
- FOUND 3/4" RE-ROD
- SET 1 1/4" x 30" RE-ROD WEIGHING 4.17 LBS./L.F.
- SET 3/4" x 24" RE-ROD WEIGHING 1.502 LBS./L.F.
- AT ALL OTHER LOT CORNERS
- 10' WIDE UTILITY EASEMENT DEDICATED TO NORTHERN STATES POWER AND WIS. BELL
- S.E. CORNER 24-28-13 FOUND BERTENSEN ALUM. MON.

UNPLATTED LANDS BY OTHERS

LANE

66'00"

E

66'20"

E

295.76'

100.00'

00'

N00°20'56"E

150.00'

78

14,956 S.F.

150.00'

N00°20'56"E

36 S.F.

1.00'

100.00'

47.65'

40"E

300.00'