



THE GRILLES SHOWN
MAY NOT DEPICT
ACTUAL MANUFACTURER'S
SPECIFICATIONS.



FRONT ELEVATION 1/4"=1'-0"

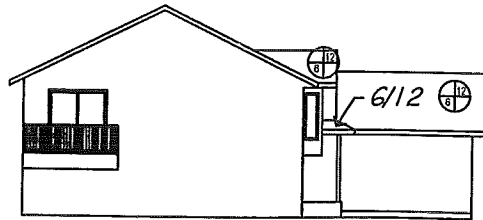

LEFT

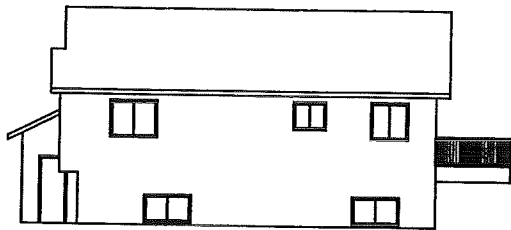

REAR ELEVATION 1/8"=1'-0"



RIGHT

1905 3rd Ave N.


OFFICE COPY

RECEIVED
SEP 14 2005

BUILDING PLANS
CONDITIONALLY APPROVED
CITY OF MENOMONIE
[Signature]
BUILDING INSPECTOR
9/16/05
DATE

THIS DOCUMENT IS THE PROPERTY OF THE CITY OF MENOMONIE. IT IS TO BE USED ONLY FOR THE PROJECT AND SITE SPECIFICALLY IDENTIFIED HEREON. IT IS NOT TO BE REPRODUCED, COPIED, OR TRANSMITTED IN ANY FORM OR BY ANY MEANS, ELECTRONIC OR MECHANICAL, INCLUDING PHOTOCOPYING, RECORDING, OR BY ANY INFORMATION STORAGE AND RETRIEVAL SYSTEM, WITHOUT THE WRITTEN PERMISSION OF THE CITY OF MENOMONIE. THE CITY OF MENOMONIE ASSUMES NO LIABILITY FOR ANY DAMAGE OR INJURY TO PERSONS OR PROPERTY ARISING FROM THE USE OF THIS DOCUMENT.

DATE: 09-09-05	1/8"=1'-0"
DATE: 09-12-05	
DATE: 09-13-05	
CONTRACTOR: J. THEISEN	
HOME OWNER: LINDON & MARY BLANCHARD	
PLAN #: 05-311	W.T.: N/A
CCARR	

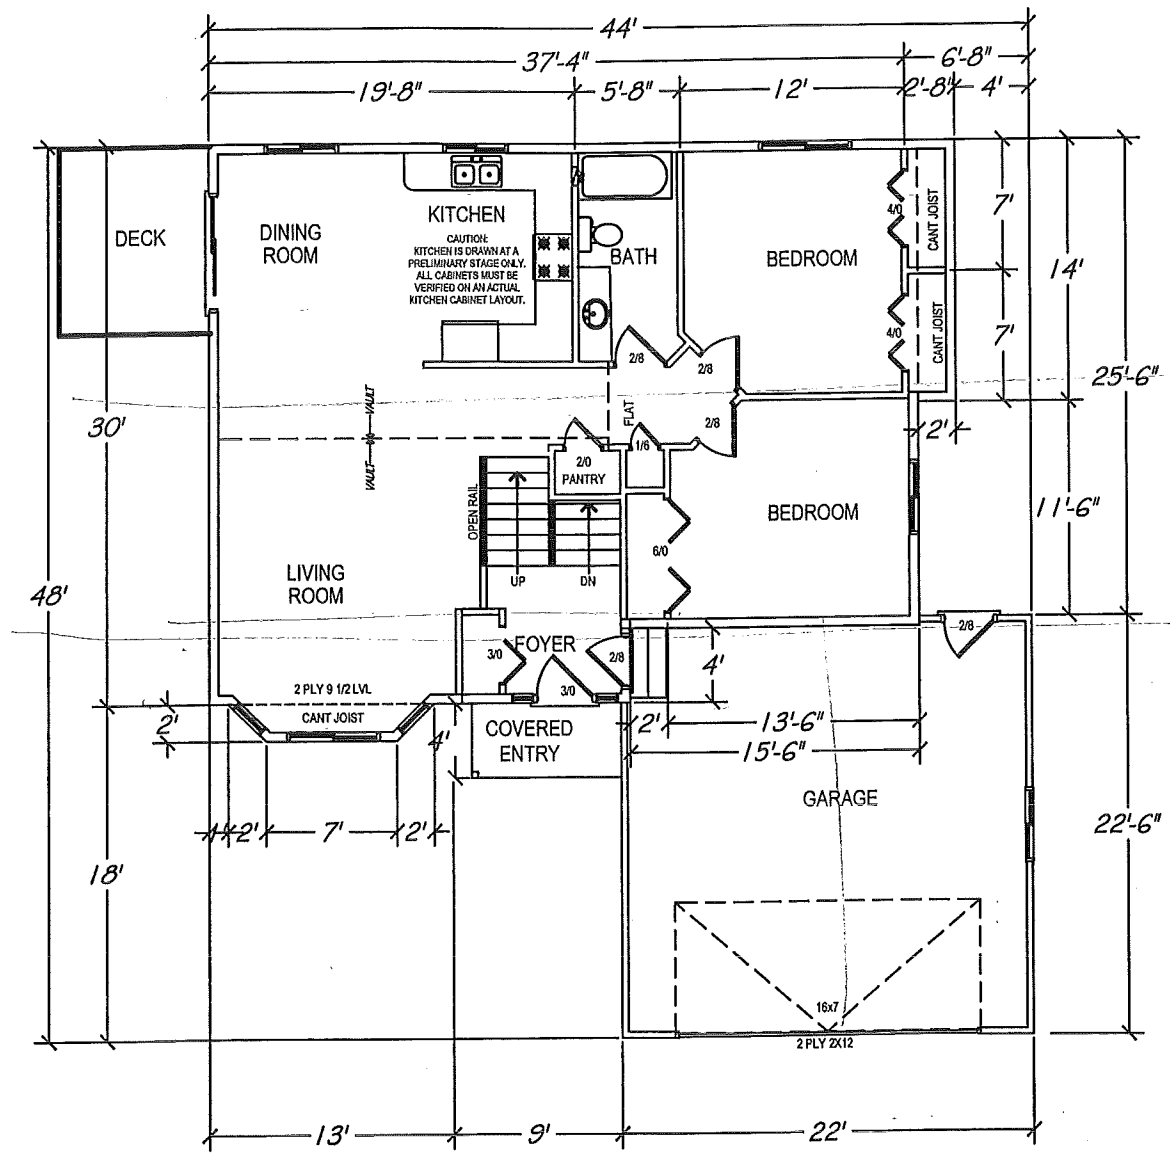

* see window schedule for window sizes

Lyman Lumber Company
the professional builder's supply center

1000 WESTERN AVE. - P.O. BOX 470 - FALL LAKE, WISCONSIN 53118


DATE: 09-09-05
DATE: 09-12-05
DATE: 09-13-05

CONTRACTOR: J. THISEN
HOME OWNER: RINDON EMARY BLANCHARD
PLAN: 200-511 W.T.: N/A

FIRST FLOOR
1/8" = 1'-0"

RECEIVED
SEP 14 2005

1905 3rd Ave N.

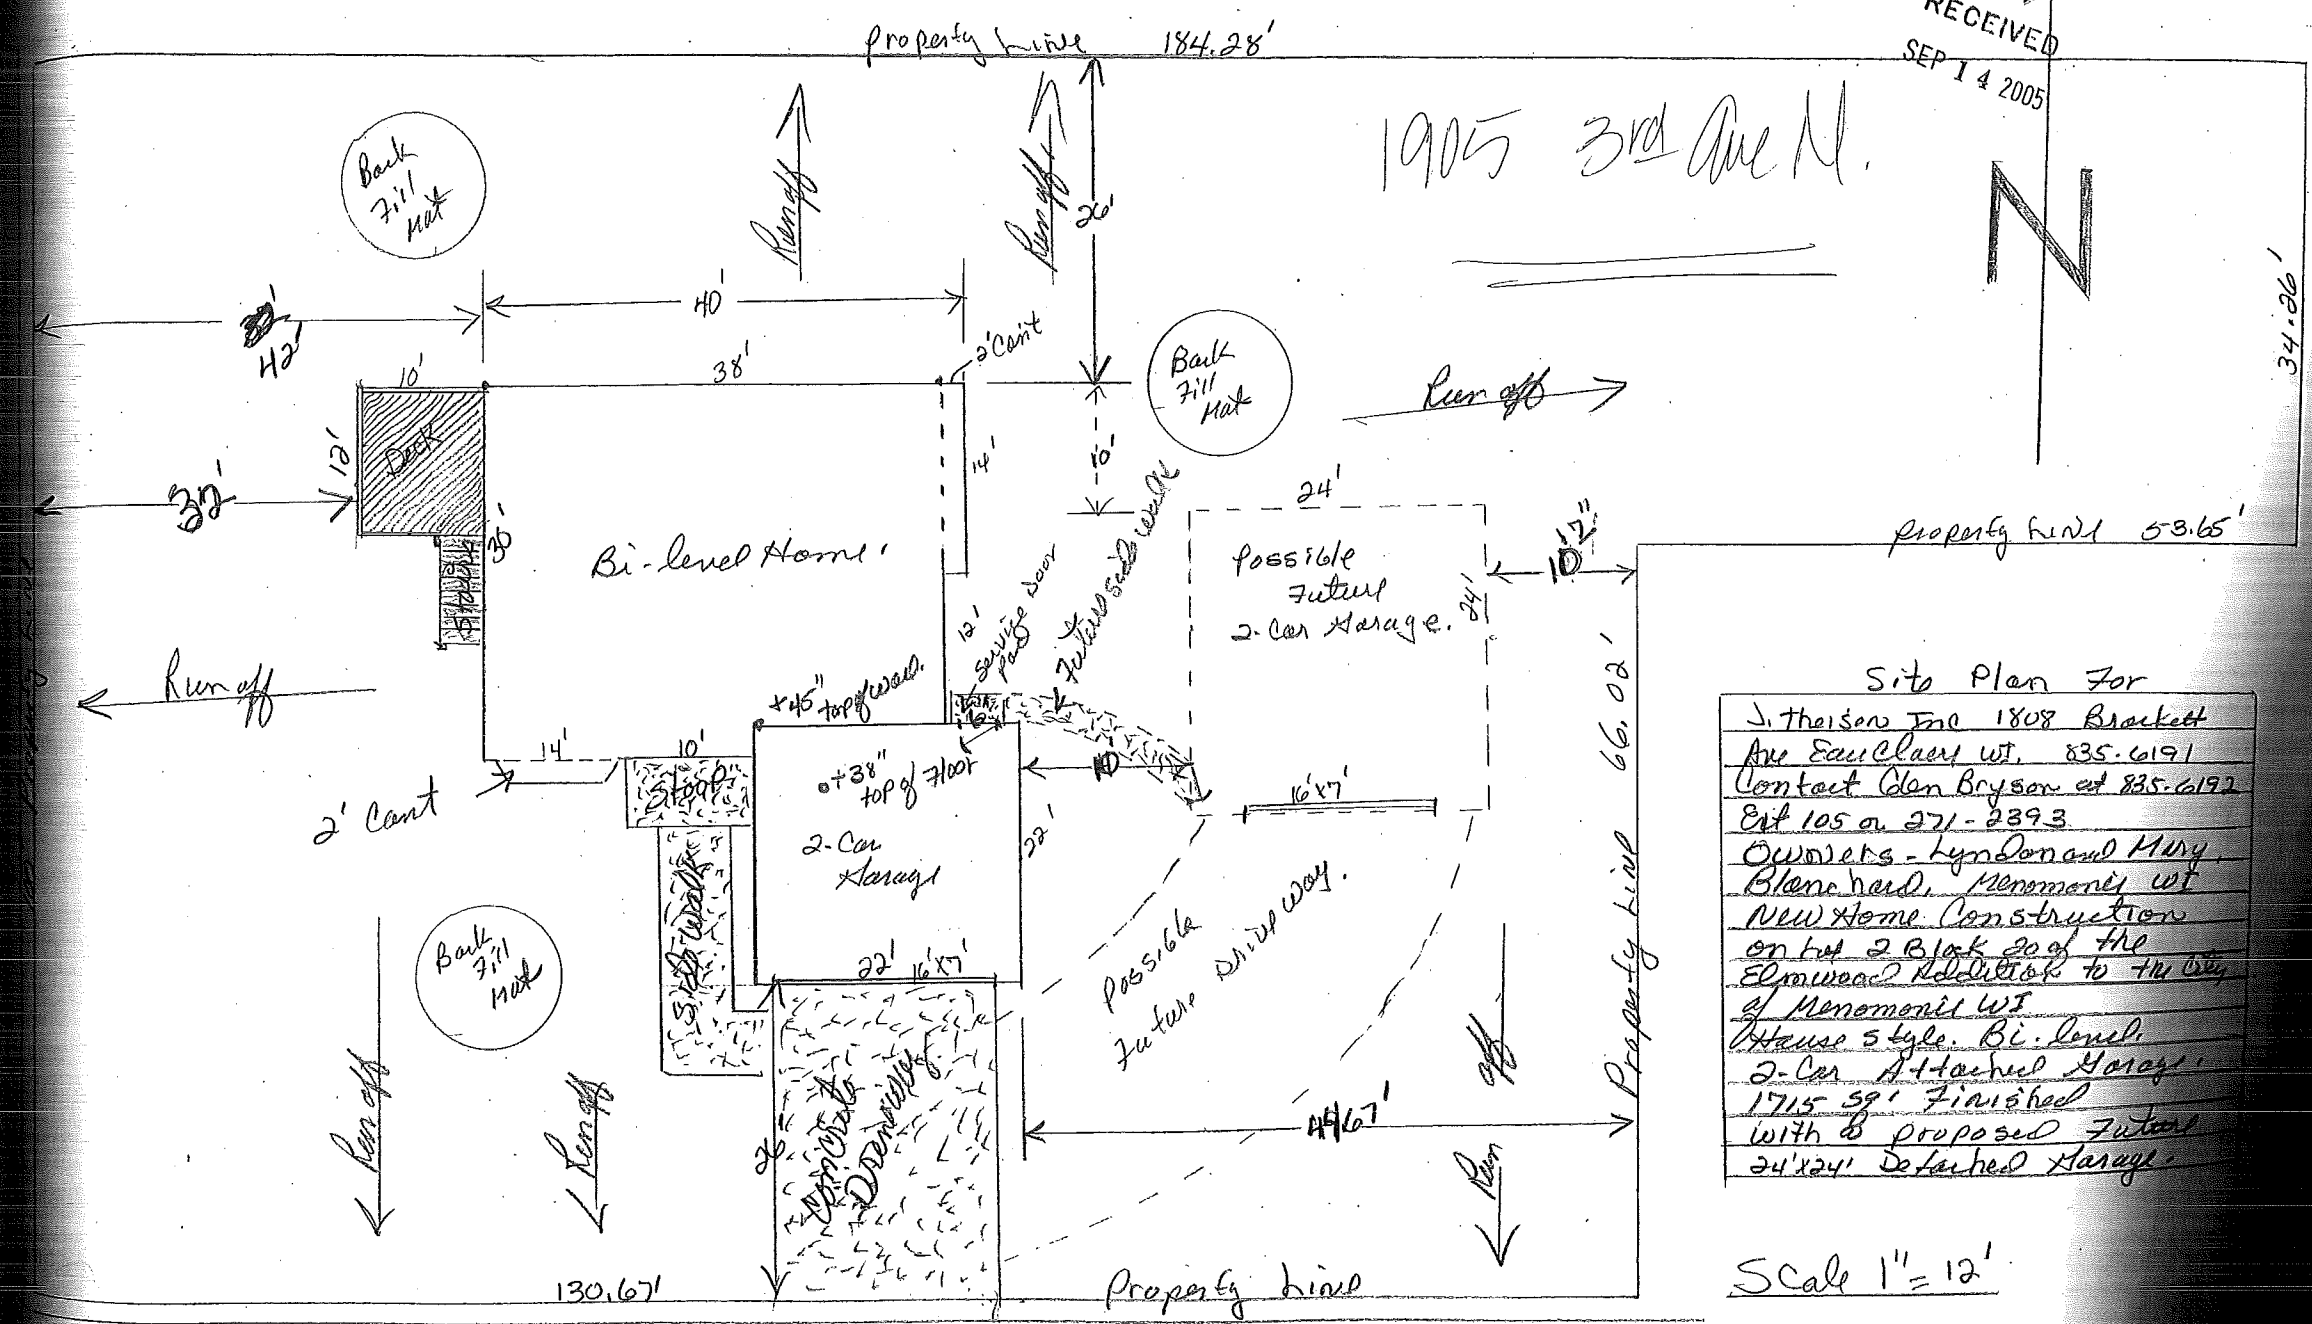

Site Plan For
 J. Thaisson Inc 1808 Brackett
 Ave Eau Claire WI. 835-6191
 Contact Glen Bryson at 835-6192
 Ext 105 or 271-2393
 Owners - Lyndon and Mary
 Blanchard, Menomonie WI
 New Home Construction
 on lot 2 Block 20 of the
 Elmwood Addition to the City
 of Menomonie WI
 House style: Bi-Level
 2-Car Attached Storage
 1715 sq ft Finished
 with 1 proposed Future
 24'x24' Detached Storage.

Scale 1" = 12'

3rd Ave North.