


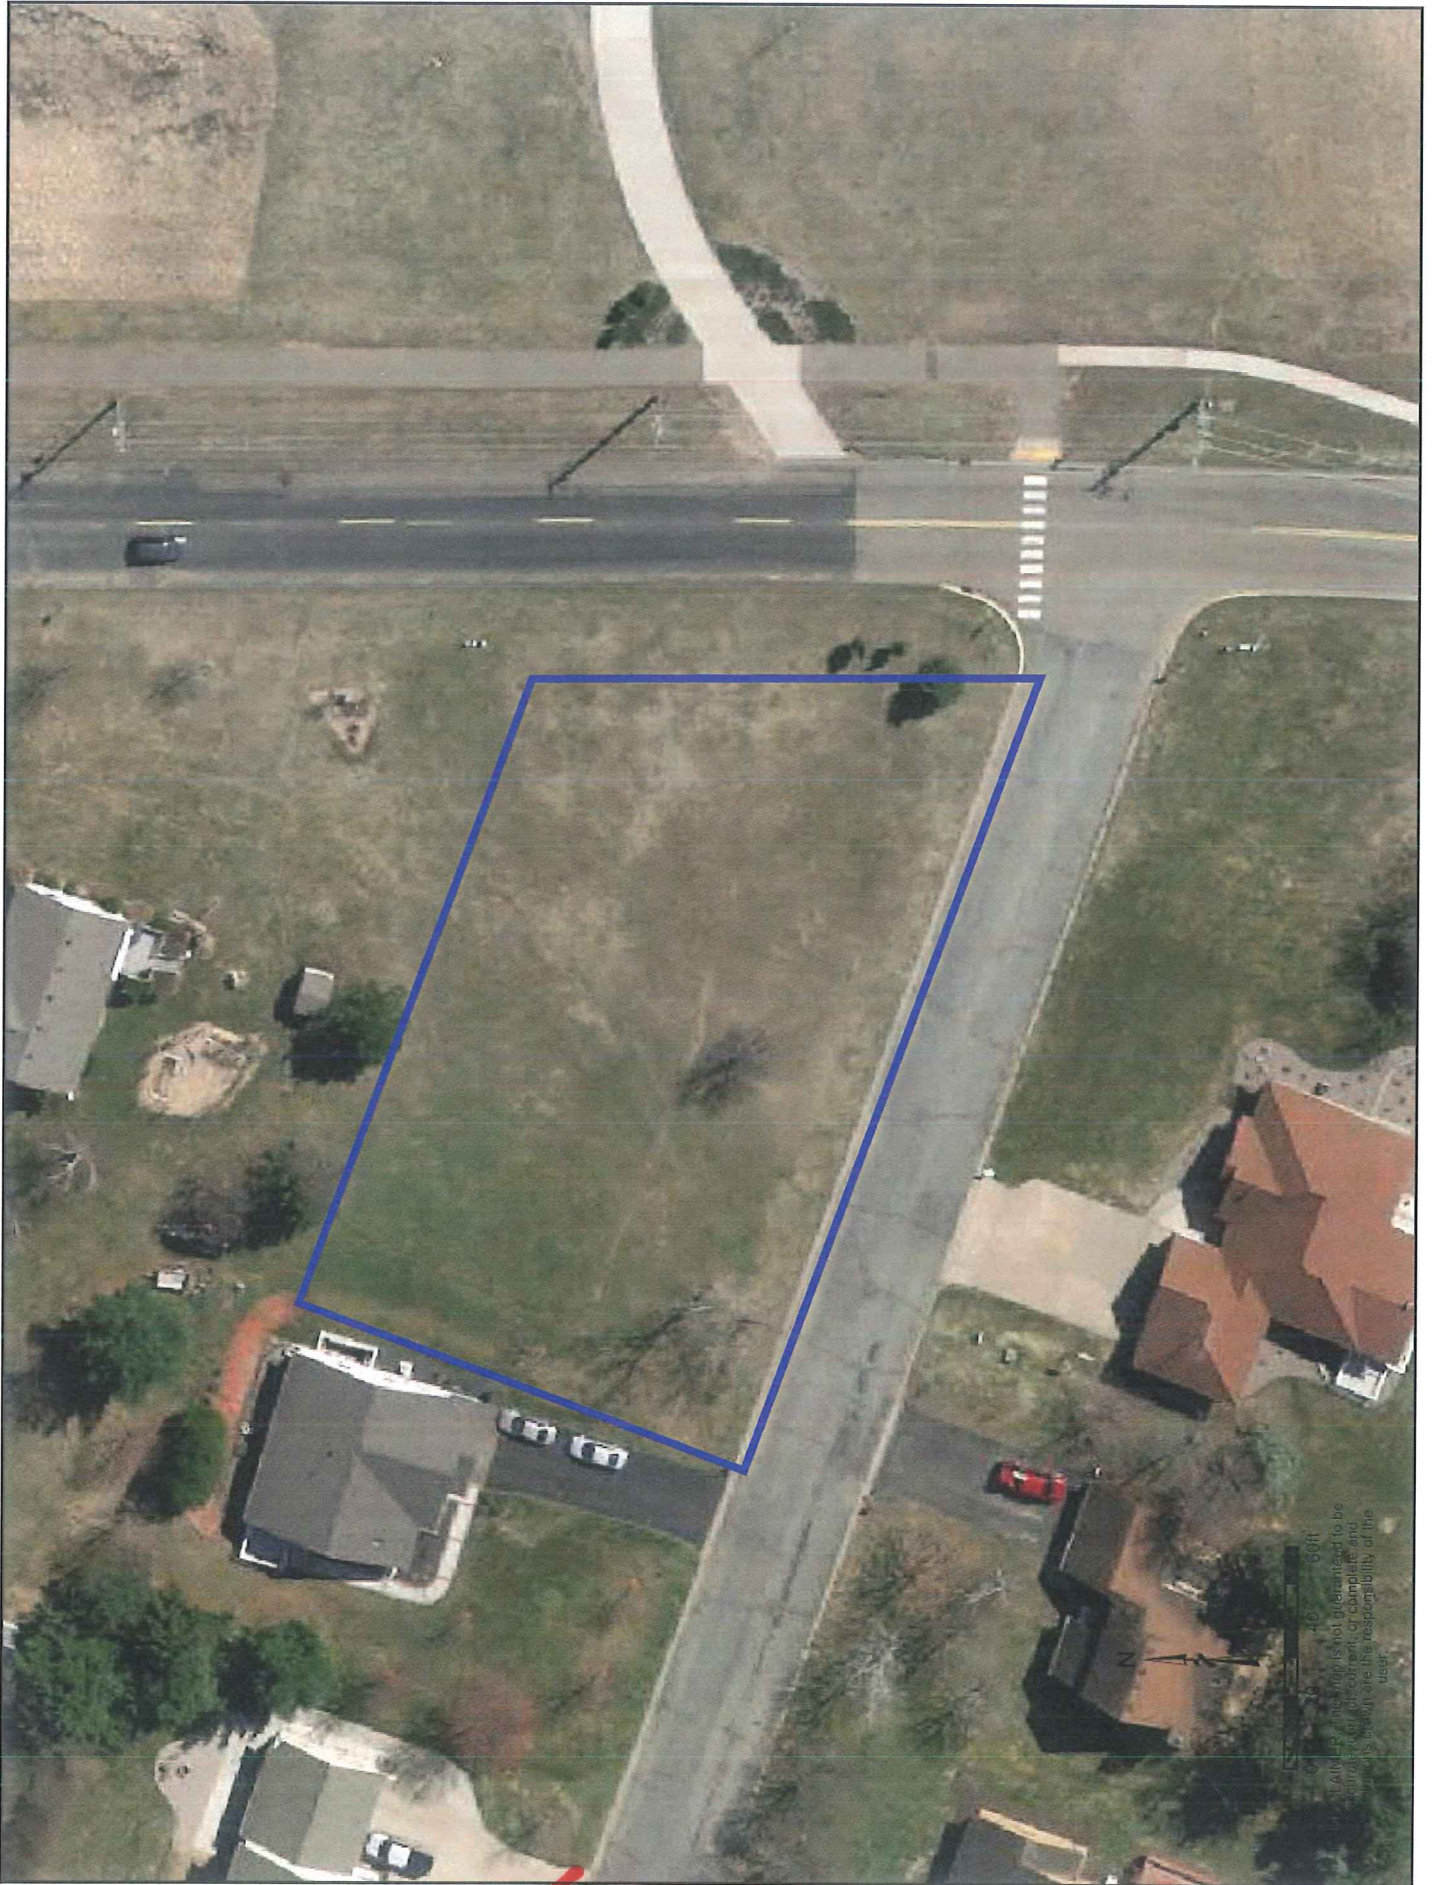

0 20 40 60ft
N
DISCLAIMER: This map is not guaranteed to be accurate, current, or complete, and users bear the responsibility of the user.

SHOREWOOD HEIGHTS ADDITION

LOCATED IN THE SE 1/4 OF THE NE 1/4, THE NW 1/4 OF THE SE 1/4, NE 1/4 OF THE SE 1/4, THE SW 1/4 OF THE SE 1/4, AND THE SE 1/4 OF THE SE 1/4 OF SEC. 24, T28N, R13W, ALSO IN THE NW 1/4 OF THE SW 1/4, AND IN THE SW 1/4 OF SW 1/4 IN SEC. 19, T28N, R12W, CITY OF MENOMONIE, COUNTY OF DUNN, STATE OF WISCONSIN




SCALE 1" = 100'

EXISTING 2" IRON PIPE
EXISTING 1/4" RE-BAR
SET 1/4" x 50" ROUND IRON ROD
WEIGHING 4.17 LBS/L.F.
SET 1/4" x 50" ROUND IRON ROD
WEIGHING 2.00 LBS/L.F.
AT ALL OTHER LOT CORNERS
UTILITY EASEMENTS AS SHOWN
(M) RECORDED AS
(M) MEASURED AS
THIS INSTRUMENT DRAFTED BY P.R. KUTZKE

BEARINGS REFERENCED TO THE EAST LINE OF
THE SE 1/4 OF SEC. 24, T28N, R13W, ASSUMED
BEARING N 00° 20' 56" E

ALL LINEAR MEASUREMENTS HAVE
BEEN MADE TO THE NEAREST ONE
HUNDREDTH OF A FOOT. ALL AN-
GULAR MEASUREMENTS HAVE BEEN
MADE TO THE NEAREST TWENTY
SECONDS AND COMPUTED TO THE
NEAREST SECOND.

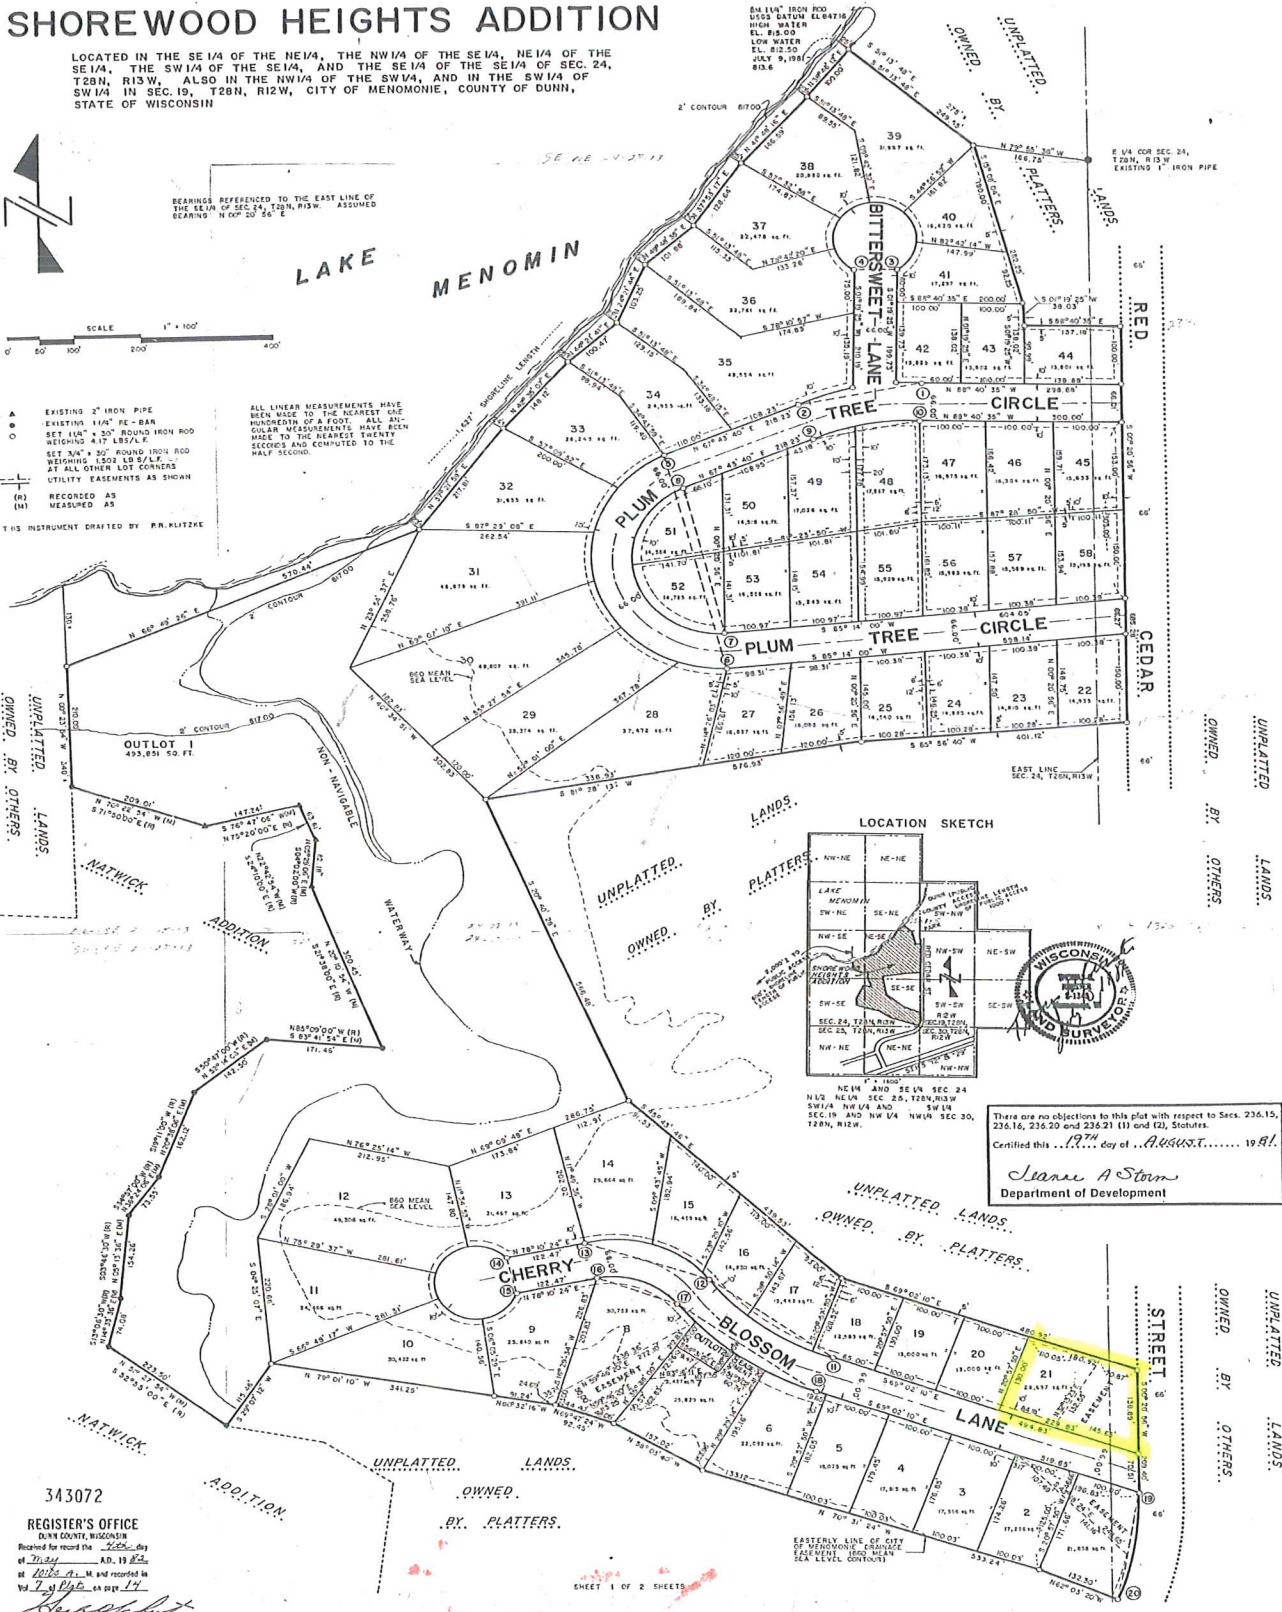

LOCATION SKETCH



There are no objections to this plat with respect to Secs. 236.15,
236.16, 236.20 and 236.21 (1) and (2), Statutes.
Certified this 17th day of August, 1981.

Joanne A. Starn
Department of Development

343072
REGISTER'S OFFICE
DUNN COUNTY, WISCONSIN
Recorded for record this 17th day
of August, A.D. 1981
at 1:15 P.M. and recorded in
Vol. 7, p. 186
JAN 1 1982 REG. # 1001

STREET

66'

S 00° 20' 56" W

209.40'

138.89'

70.5'

66.00'

EASEMENT

21

26,697 sq. ft.

480.92'

519.65'

100.00'

494.83'

84.18'

N 20° 57' 50" E

130.00'

700.00'

20

13,000 sq. ft.

100.00'

LANE

100.00'

10'

3.17'