


SCALE IS 1/2" AS SHOWN IF PRINTED ON 11X17 PAPER

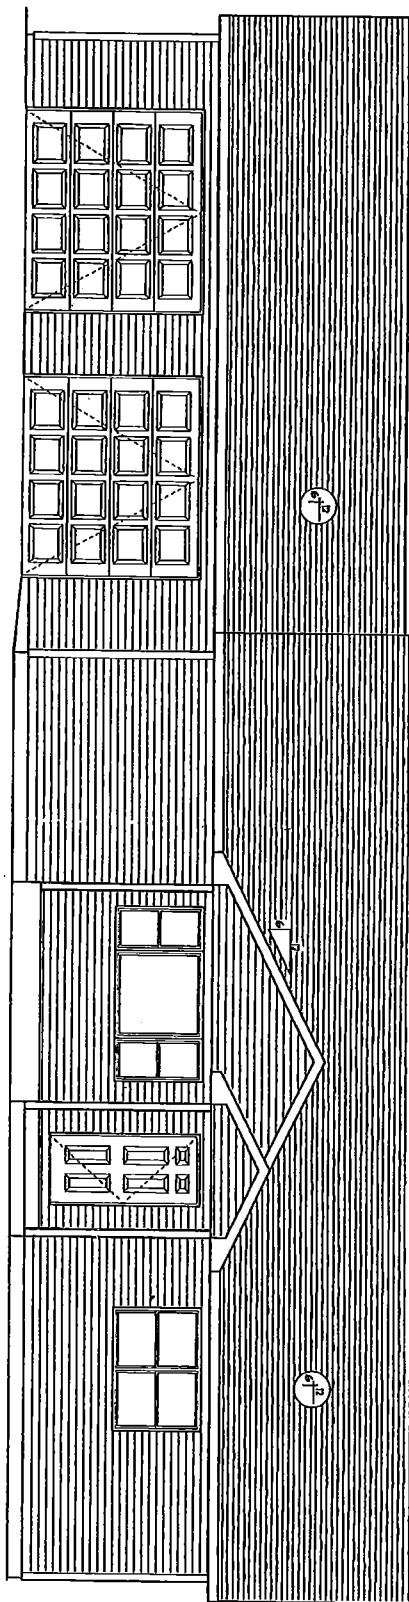

FRONT ELEVATION
SCALE: 3/8" = 1'-0"

PAGE:
A1

PRO-Build
National Reach, Local Expertise.
"Applying construction materials since 1859"
441 Oak Avenue, Menomonee Falls, WI 53051
P (715) 255-5411 F (715) 255-6292


GREAT AMERICAN HOMES
Chris and Natalie True Residence
City, WI

Project # 14-024
Start Date: 04-11-14
Revisions: 04-14-14
04-28-14
04-30-14
05-04-14
05-10-14
11-12-14


Builder:
Phone # (715)
Sales Rep: Steve "Shooter" Schulte
Design By: Shawna Altheam

IMPORTANT
* Check with local building officials about permits and local building codes.
* These drawings were prepared by us and are intended for your specific site and project.


SCALE IS 1/2 AS SHOWN IF PRINTED ON 11X17 PAPER

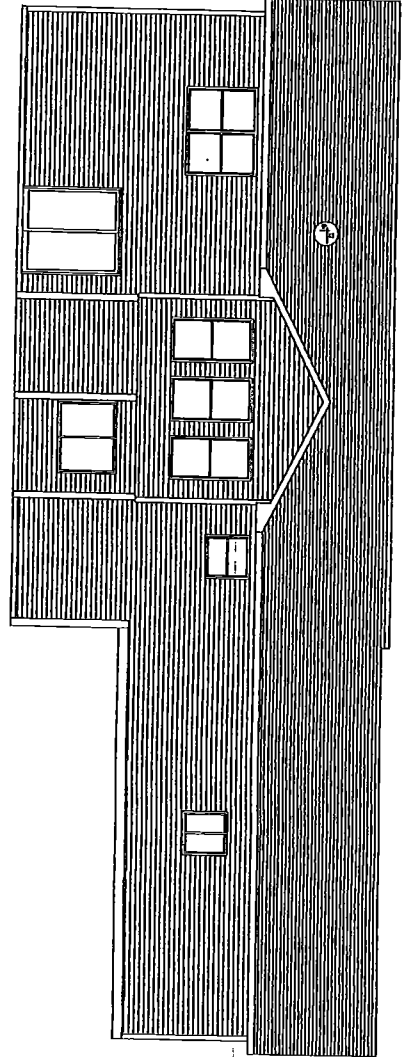

REAR ELEVATION
SCALE: 1/4" = 1'-0"

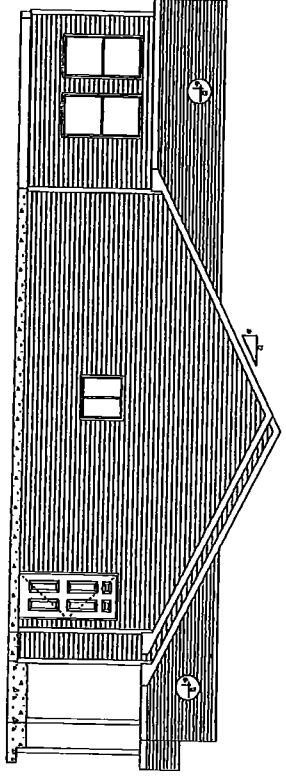

LEFT ELEVATION
SCALE: 1/4" = 1'-0"

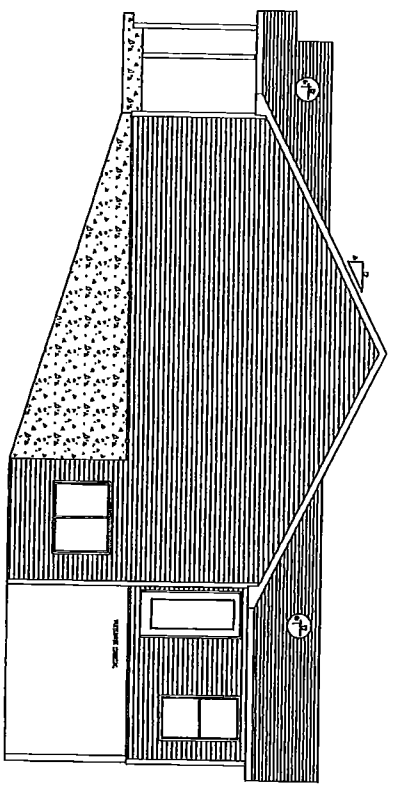

RIGHT ELEVATION
SCALE: 1/4" = 1'-0"

PAGE:
A2

PRO-Build
National Reach. Local Expertise.
"Supporting construction professionals since 1985"
41 Oak Avenue, Menomonee, WI 54751
p (920) 233-2481 e (920) 235-0258

GREAT AMERICAN HOMES
Chris and Natalie True Residence
City, WI


Project # 14-024
Start Date: 04-11-14
Finish Date: 04-14-14
04-28-14
04-29-14
05-04-14
06-10-14
11-12-14

Builder:
Phone # (715)
Sales Rep: Steve "Shooter" Schulte
Design By: Shawna Athearn

IMPORTANT
* Check with local building officials about permits and local building codes.
* These drawings were made to be original to your specific site and project.
133/2

FOUNDATION PLAN
 SCALE: 1/4" = 1'-0"
 FINISH S.F. = 1813

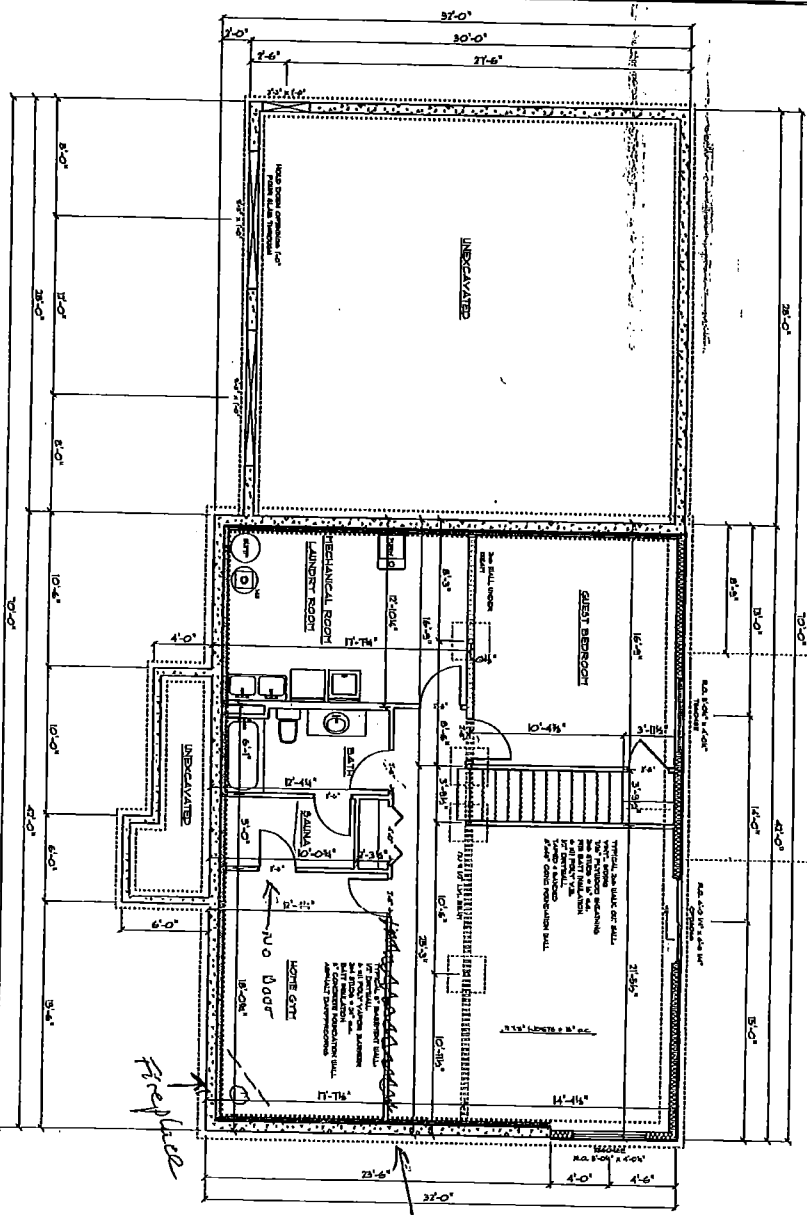

SCALE IS 1/2 AS SHOWN IF PRINTED ON 11X17 PAPER

* to left long -


SINK ?

* ALL interior walls to be Insulated

74" tall
 34 1/2" w
 80" tall

B/S EAST -
 BRICK

1 - STORY WALL SECTION


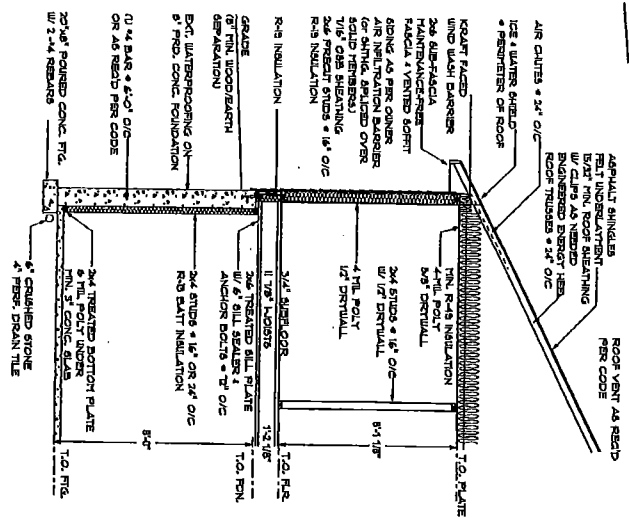


* All exterior walls to be insulated

SCALE IS 1/2 AS SHOWN IF PRINTED ON 11X17 PAPER

* Change to 14X18 Room

STAIR SECTION

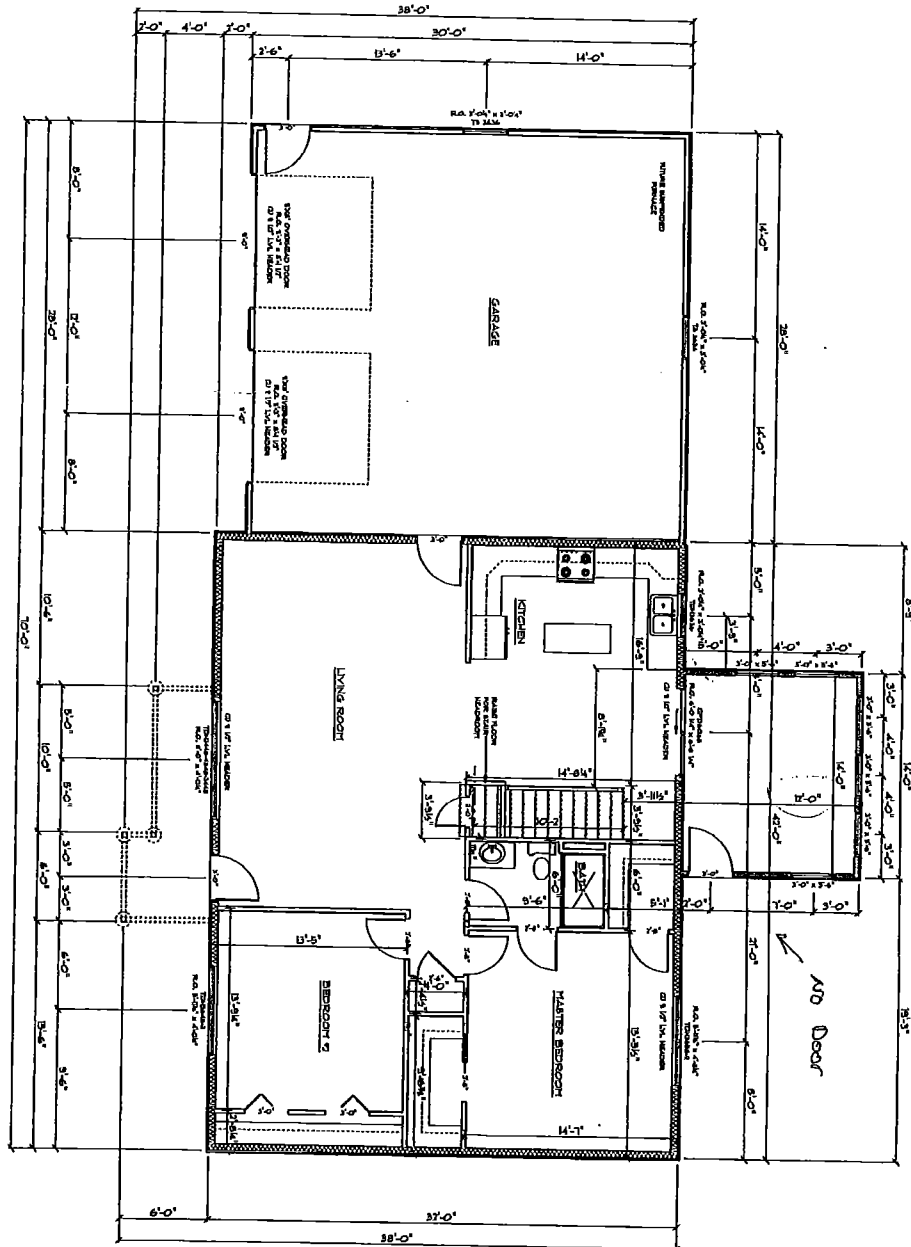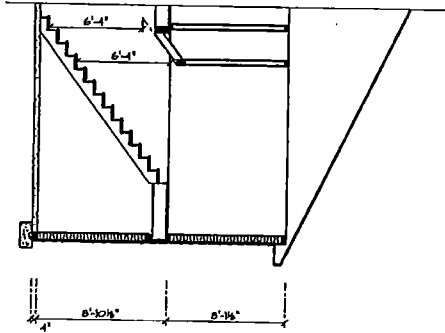

FIRST FLOOR PLAN

SCALE 1/4" = 1'-0"
SQ.FT. = 1344

PAGE:
A4

PRO-Build
National Reach. Local Expertise.
Supplying construction materials since 1855[®]
P (715) 232-2401 F (715) 235-5020

GREAT AMERICAN HOMES
Chris and Natalie True Residence

City, WI

Project # 14-024
Start Date: 04-18-14
Revisions: 04-18-14
04-28-14
04-28-14
05-24-14
06-10-14
11-12-14

Builder:
Phone # (716)

Sales Rep: Steve "Shooter" Schulte
Design By: Shawna Athearn

IMPORTANT

1 Check with local building officials about permits and local building codes.
2 These drawings may need to be adapted to your specific site and project.
