


ADJACENT LANDS

DOCUMENT NUMBER 530596
REC'D JANUARY 9 2006 AT 12:30 PM
RECORDED VOLUME 8 PLATS PAGE 35
James M. Maditt
JAMES M. MADITT, REG. OF DEEDS, TOWN CO. WI

FOREST RIDGE

BEING PART OF THE NORTHWEST 1/4 OF THE NORTHEAST 1/4,
SW CORNER 1/4 OF THE NORTHEAST 1/4 AND ALL OF
THE SOUTHWEST 1/4 OF THE NORTHEAST 1/4
SECTION 35, TOWNSHIP 20 NORTH, RANGE 13 WEST,
RANGE OF HAY RIVER, BROWN COUNTY, WISCONSIN

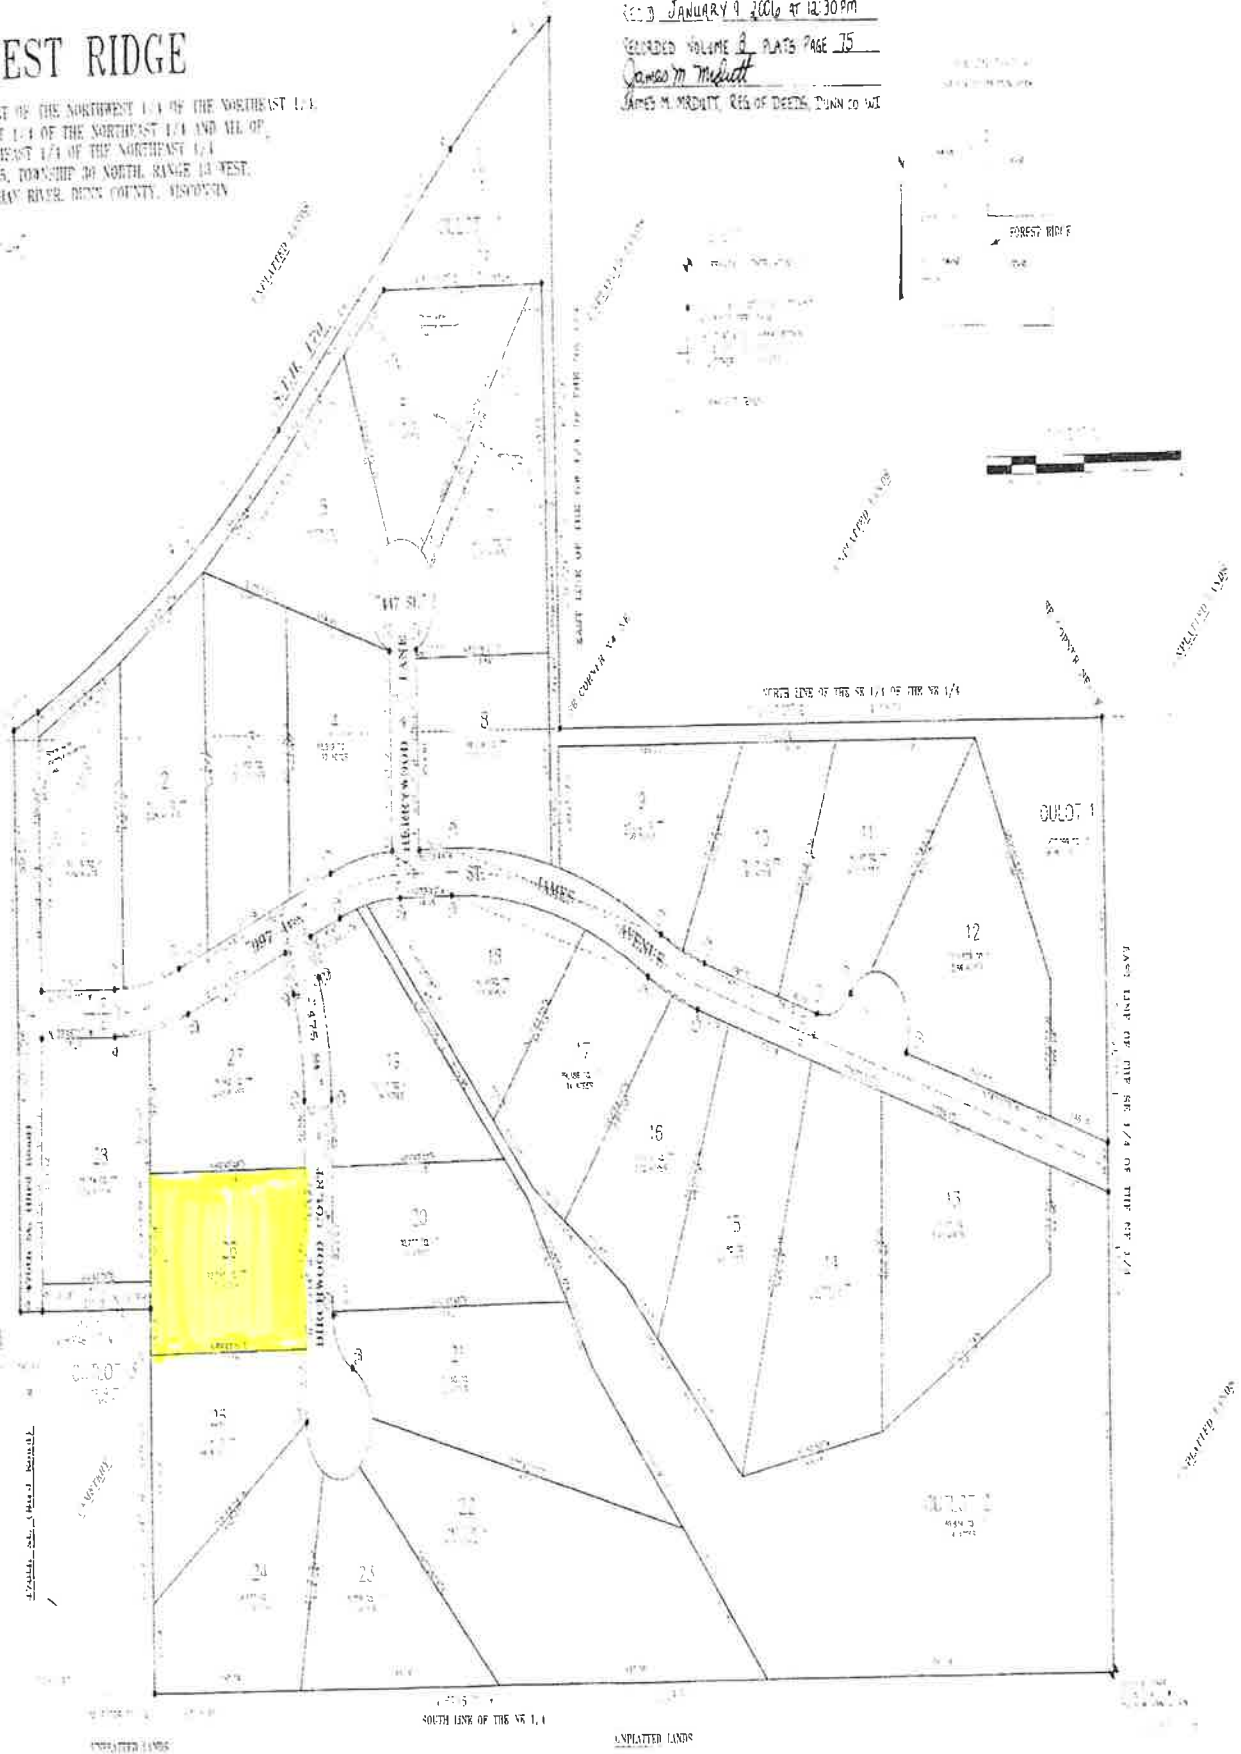

1/20/2006 12:30 PM
JAMES M. MADITT, REG. OF DEEDS, TOWN CO. WI

UNPLATTED LANDS